




Date	2023-03-03
	11:29:24

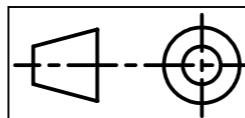

G	Sheet 1-4	2023-03-03 11:29:24	NB4949 (60) LS10	A3
		Date		View 1

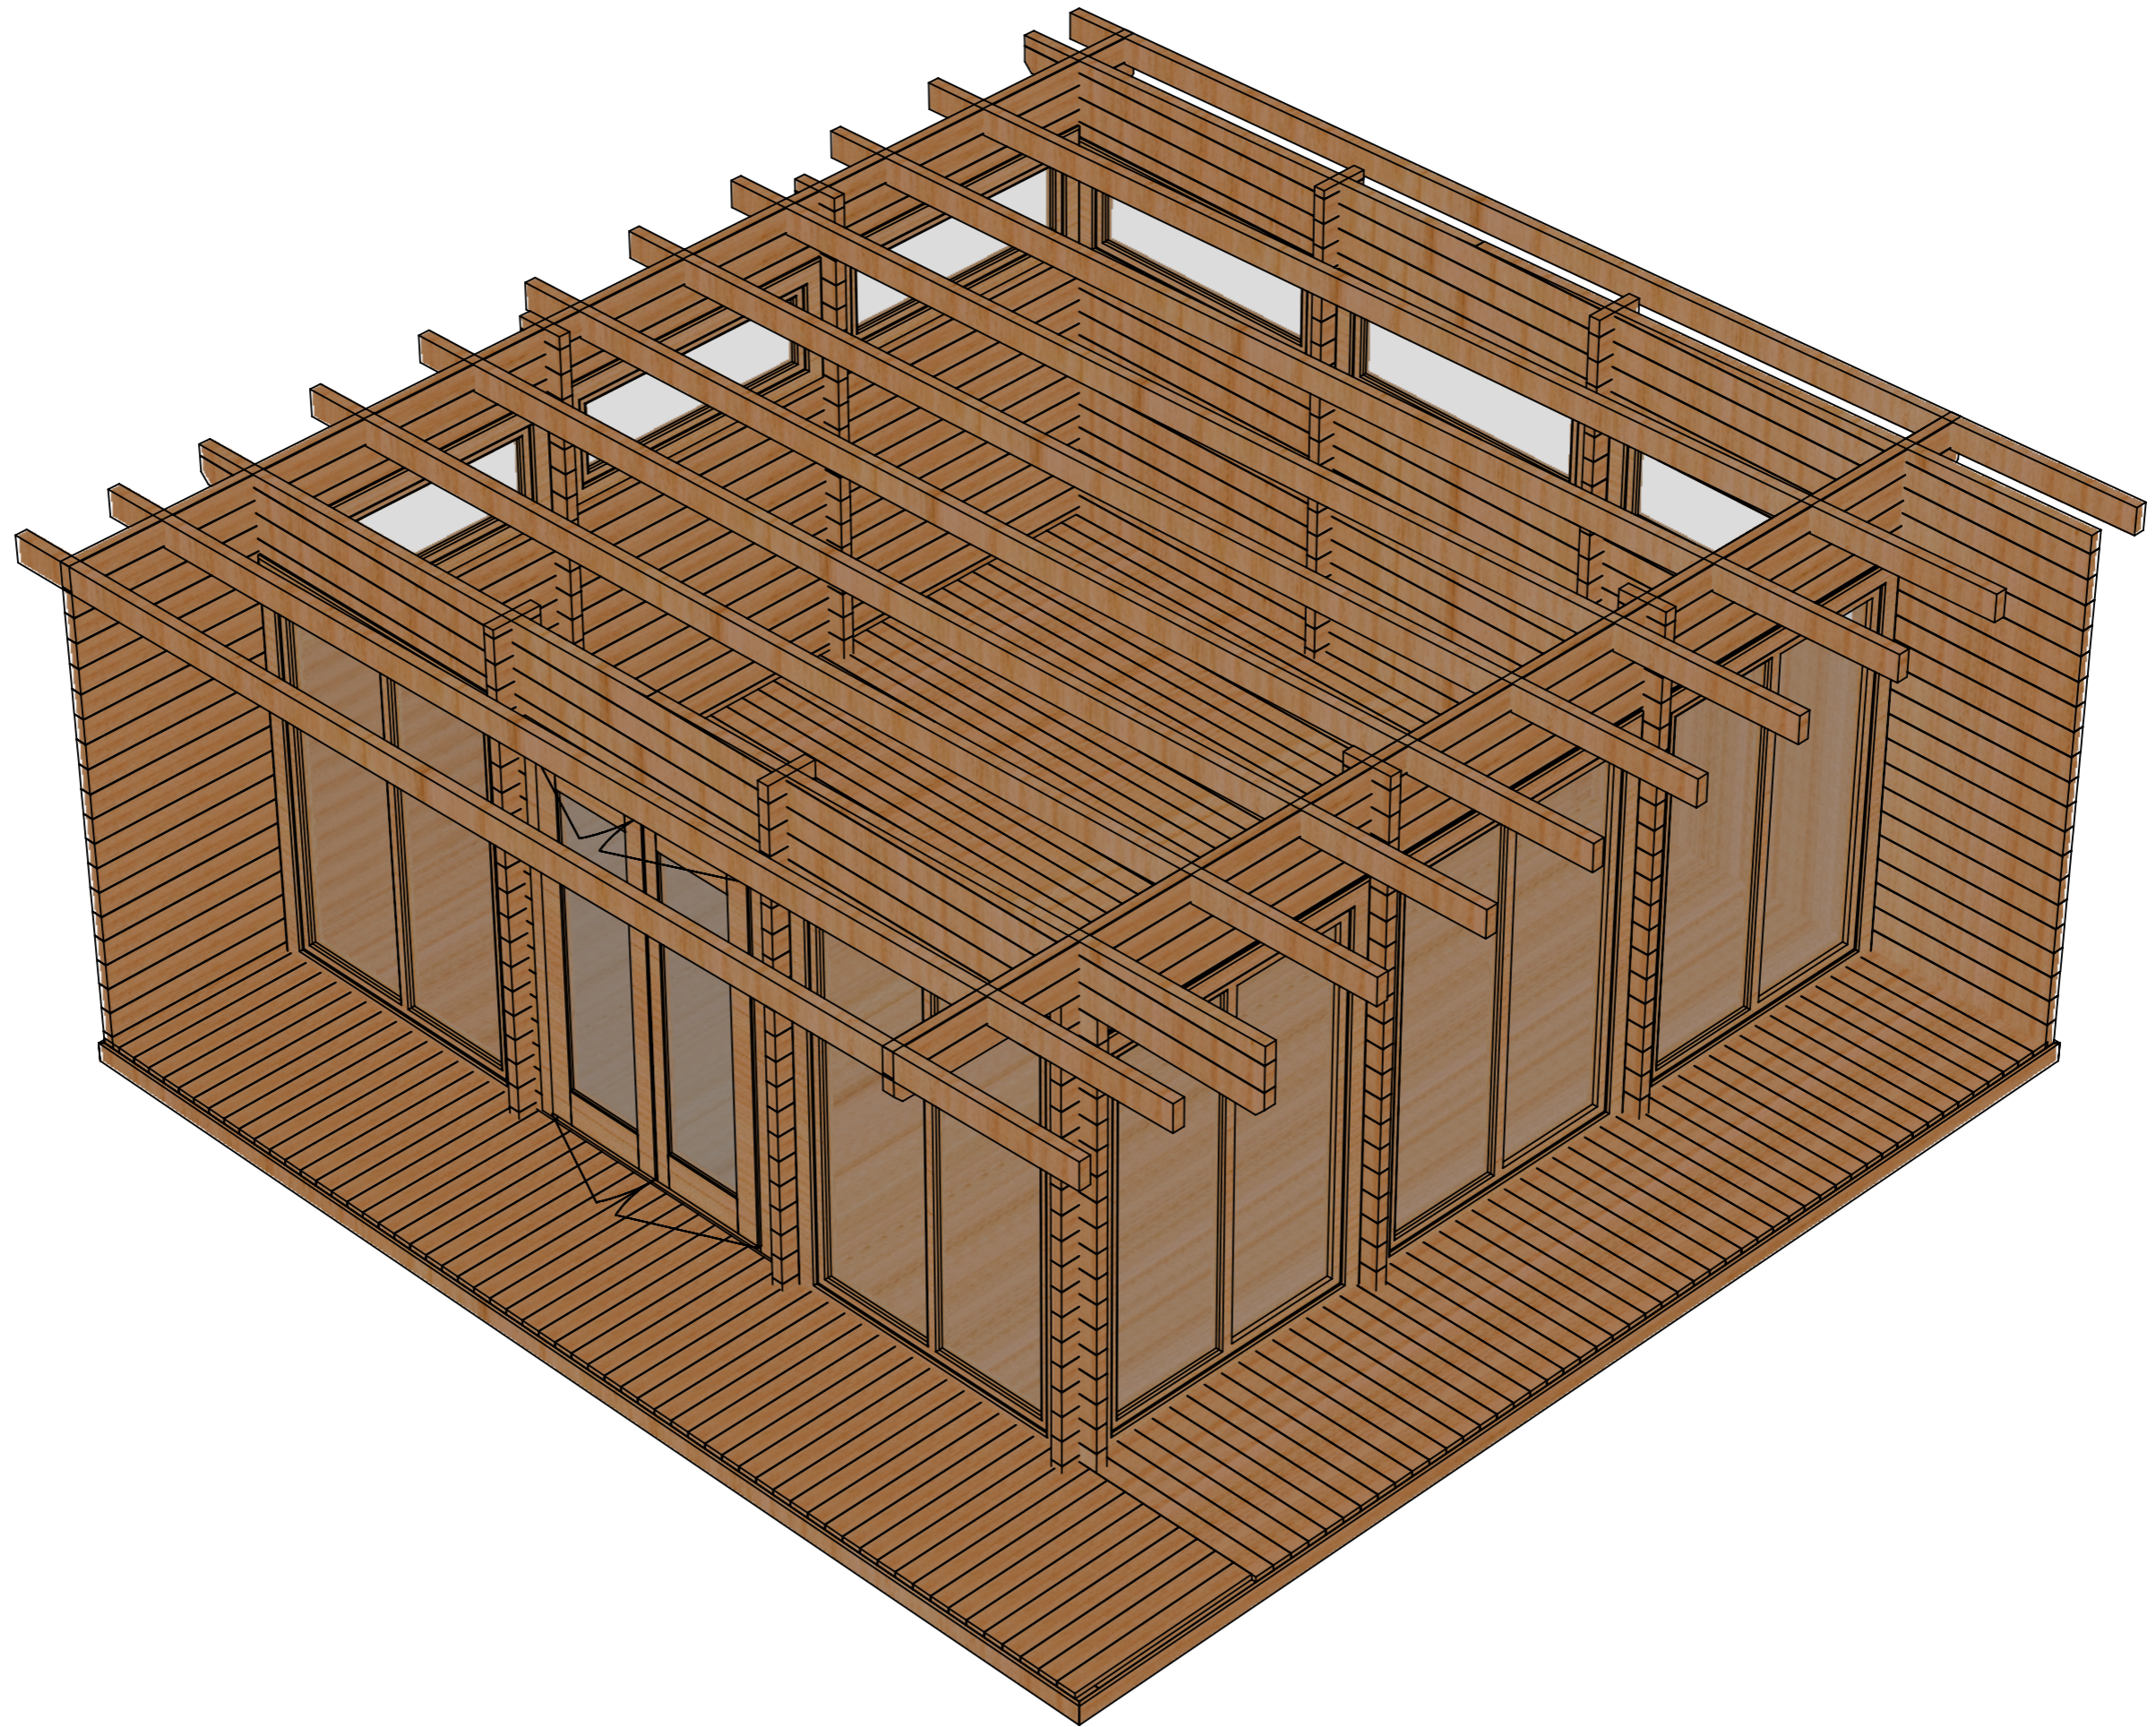

Date	2023-03-03
	11:29:24




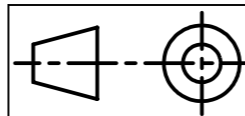


G	Sheet 2-4	2023-03-03 11:29:24	NB4949 (60) LS10	A3
		Date		View 2


2

1


A

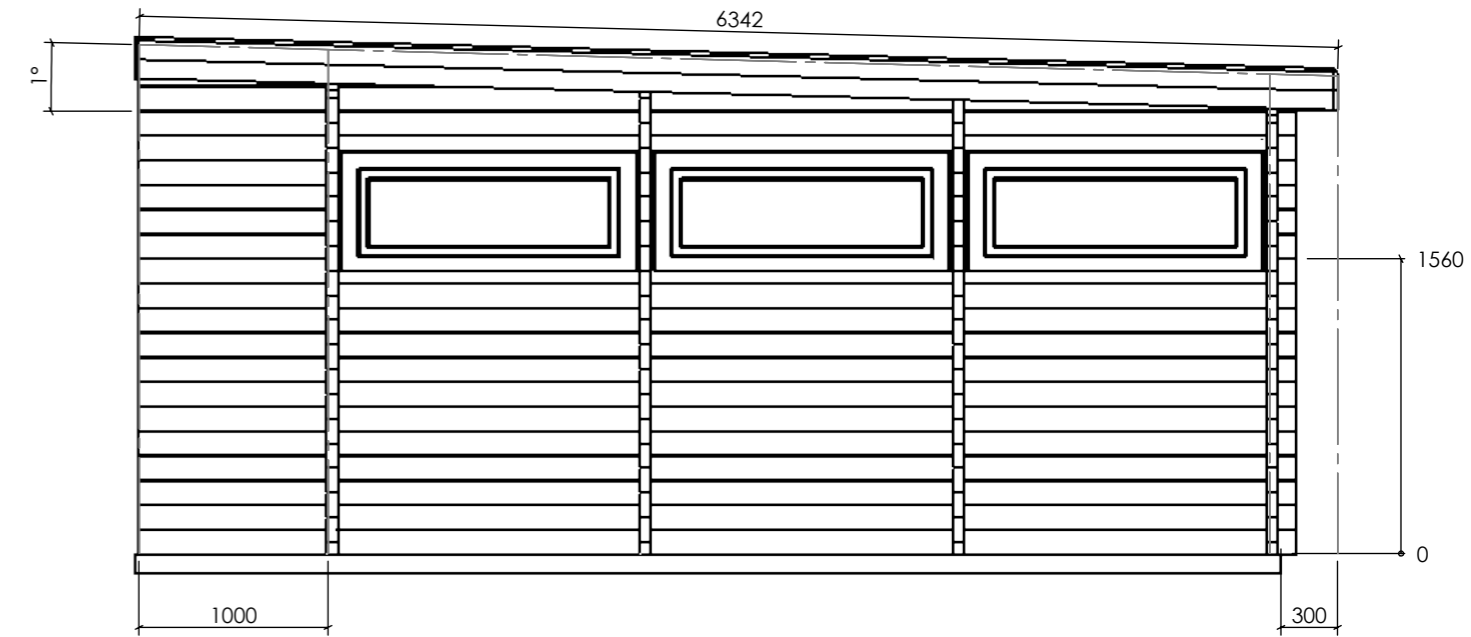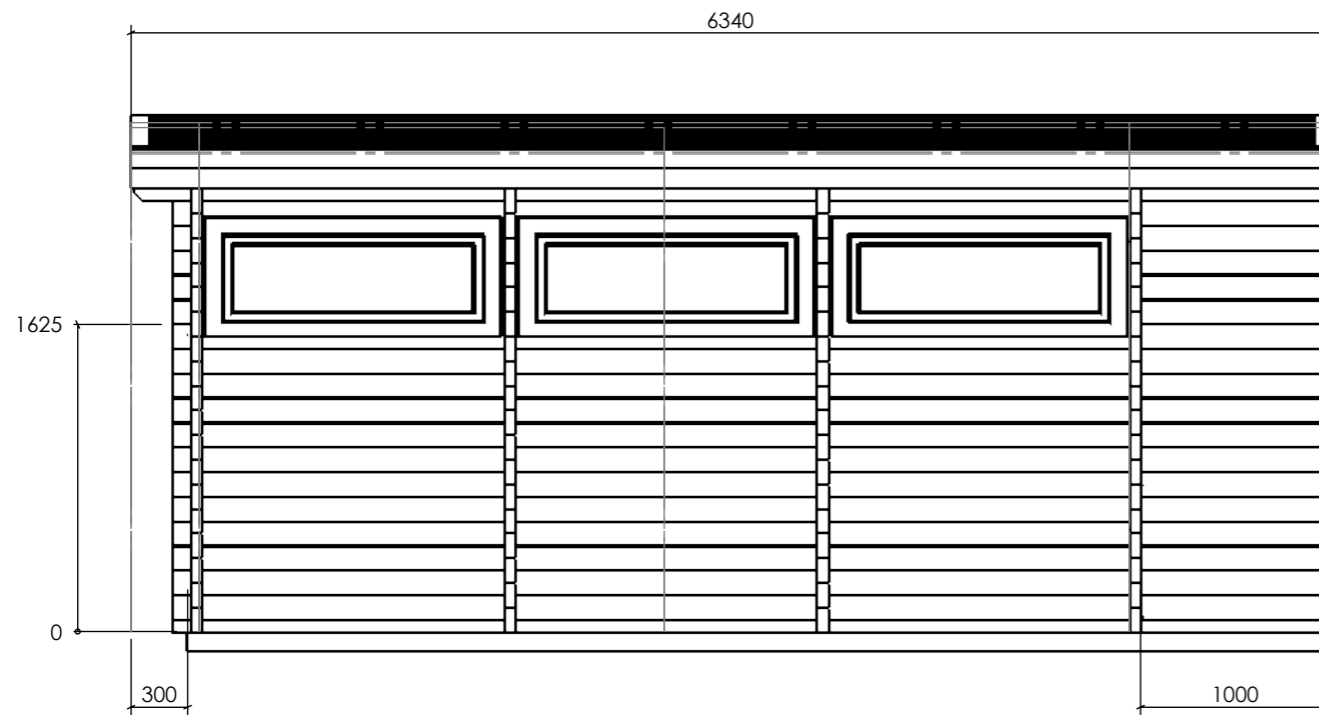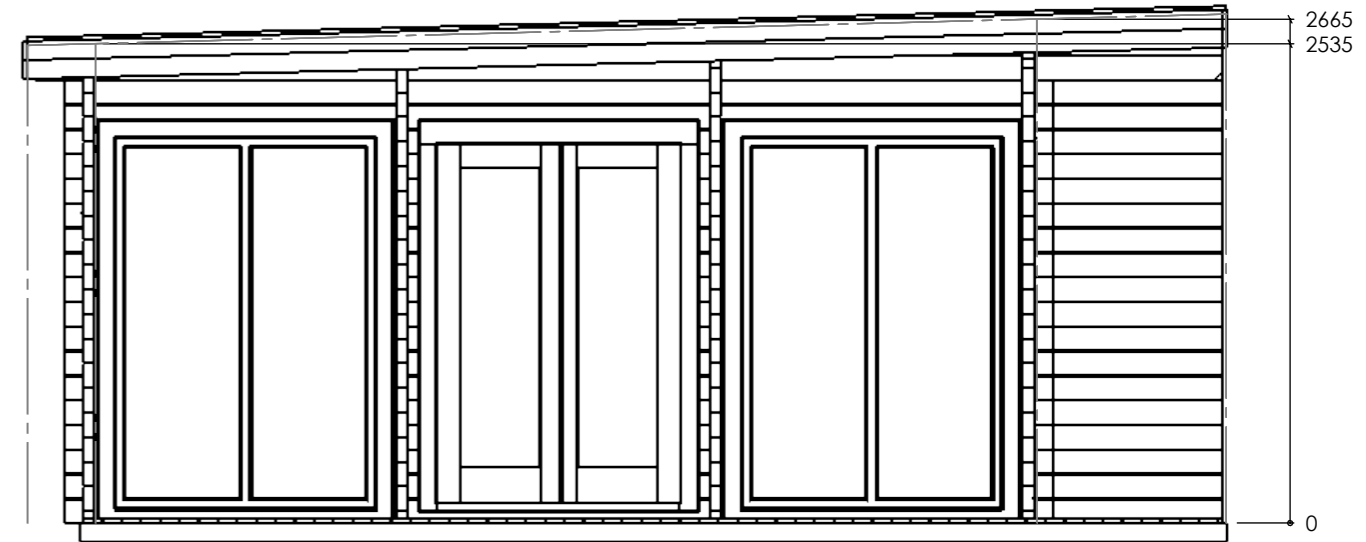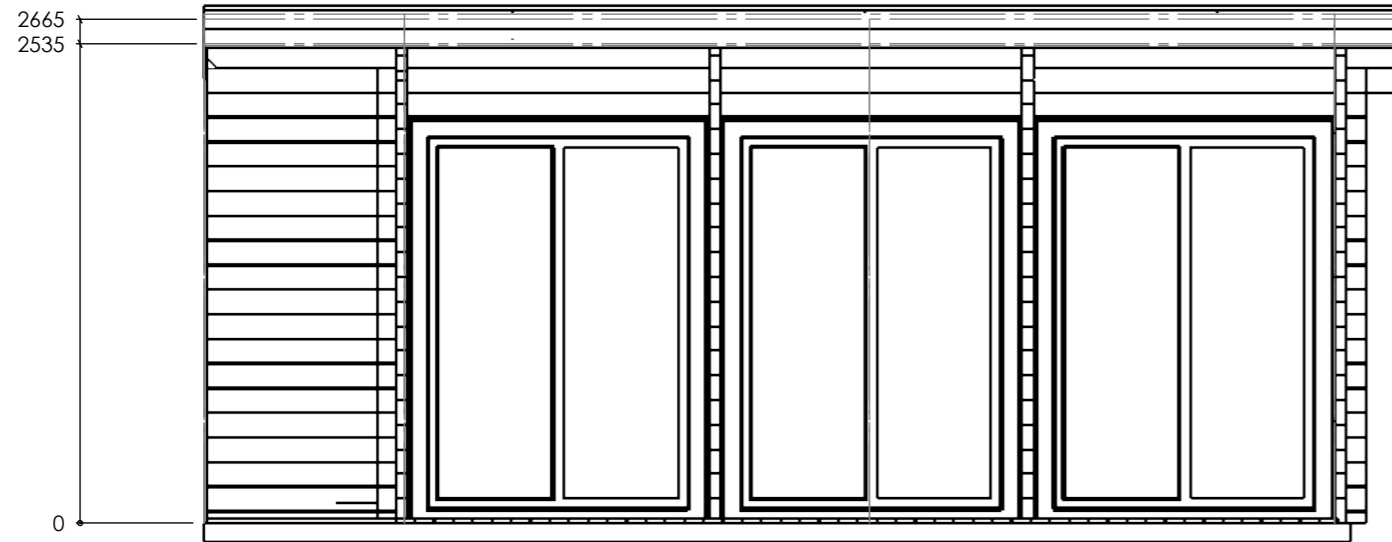

Date	2023-03-03
	11:29:24

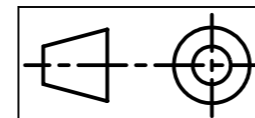


G	Sheet 3-4	2023-03-03 11:29:24	NB4949 (60) LS10	A3
		Date		Facades

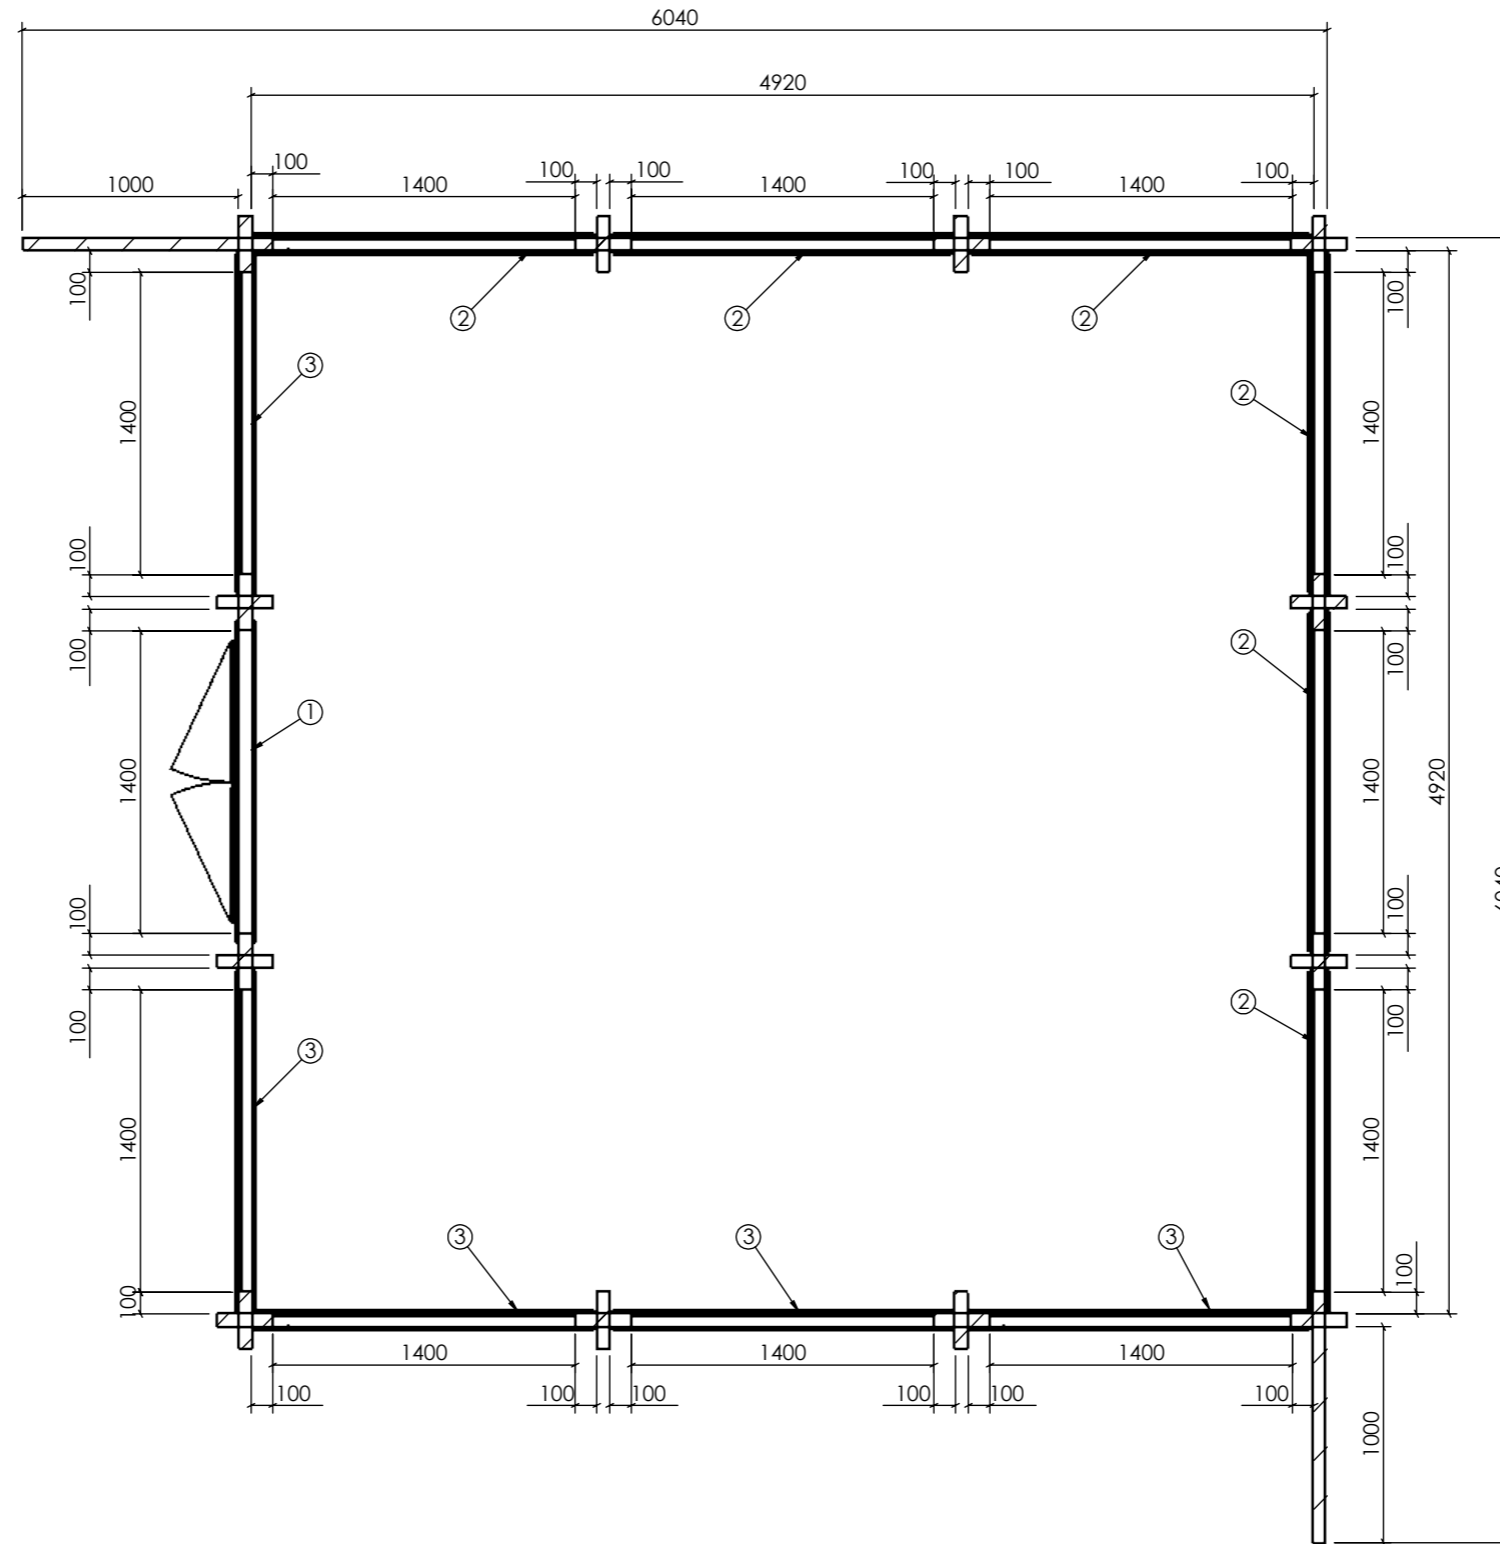

Plan

Date	2023-03-03	5.39
	11:29:24	

ITEM NO.	Element	QTY.
1	Door 1980x1380	1
2	Fixed window 680 x 1380	6
3	Fenetre Window 1980x1380	5

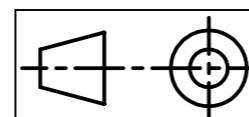

G	Sheet 4-4	2023-03-03 11:29:24	NB4949 (60) LS10	A3
		Date		Plan