

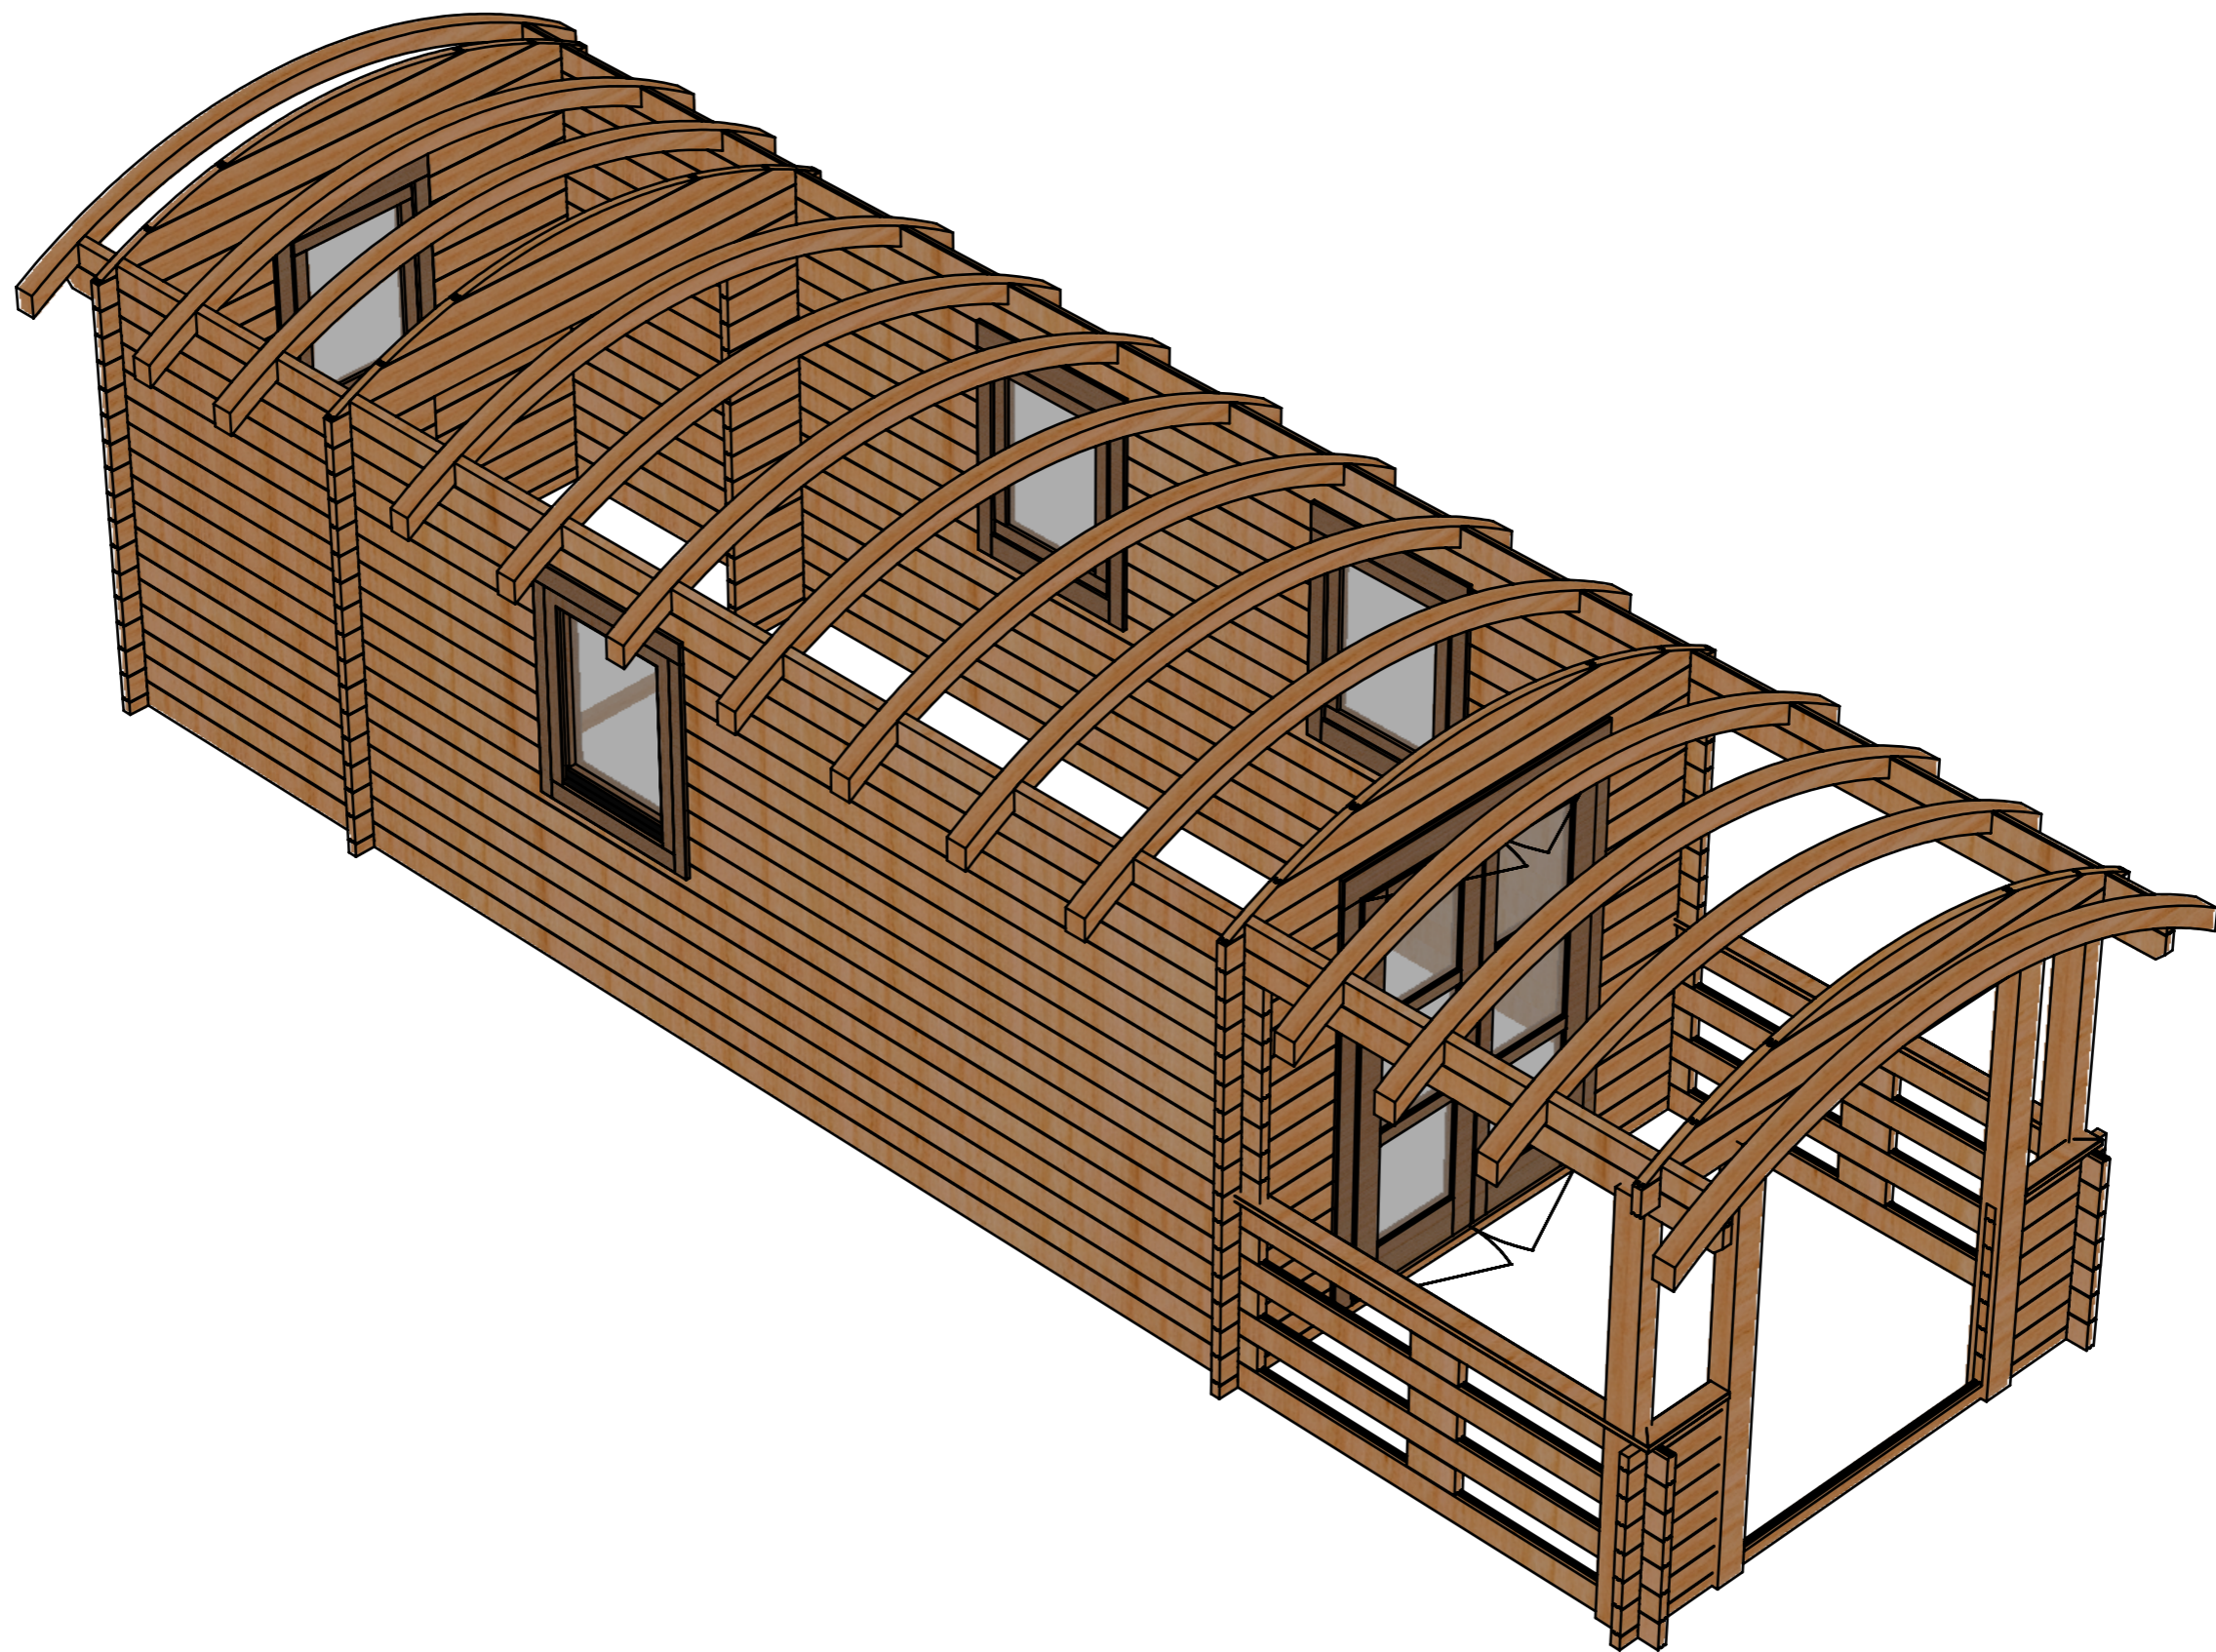
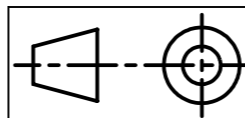


Date	2023-03-01
	09:42:44




 			2023-03-01		NB2585(44)LsV20	A3
	G	Sheet 1-4	Date			View 1

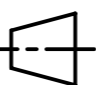

Date	2023-03-01
	09:42:44




G	Sheet 2-4	2023-03-01 09:42:44	NB2585(44)LsV20	A3
		Date		View 2

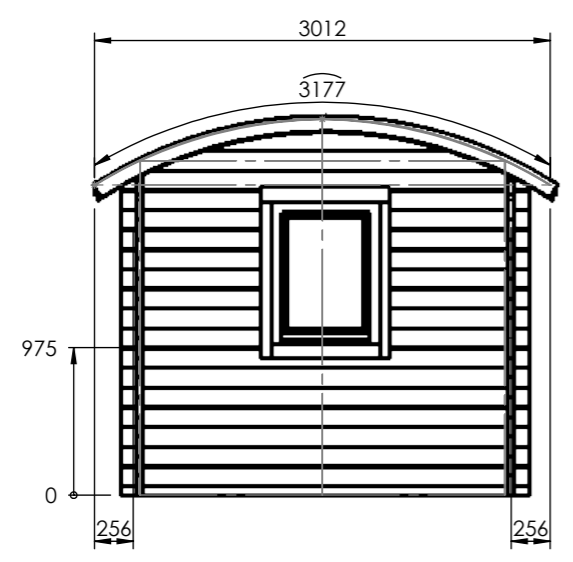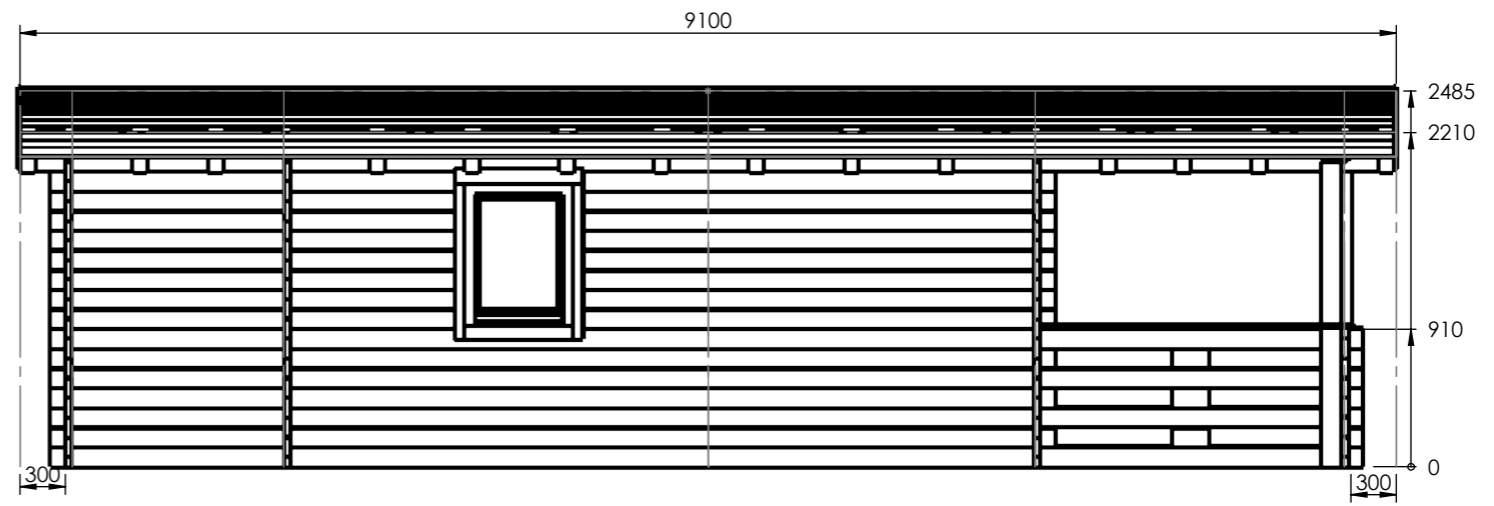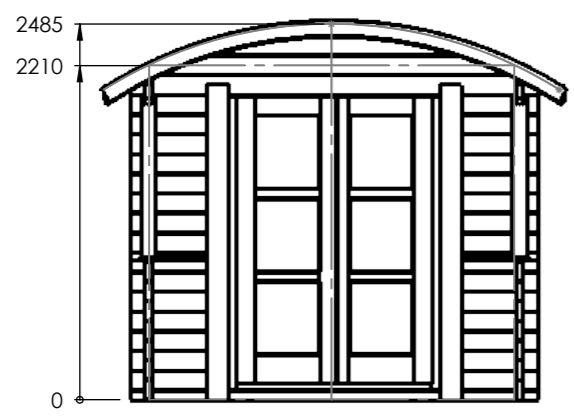

Date	2023-03-01
	09:42:44

		G	Sheet 3-4	Date	2023-03-01 09:42:44	NB2585(44)LsV20	A3
							facades

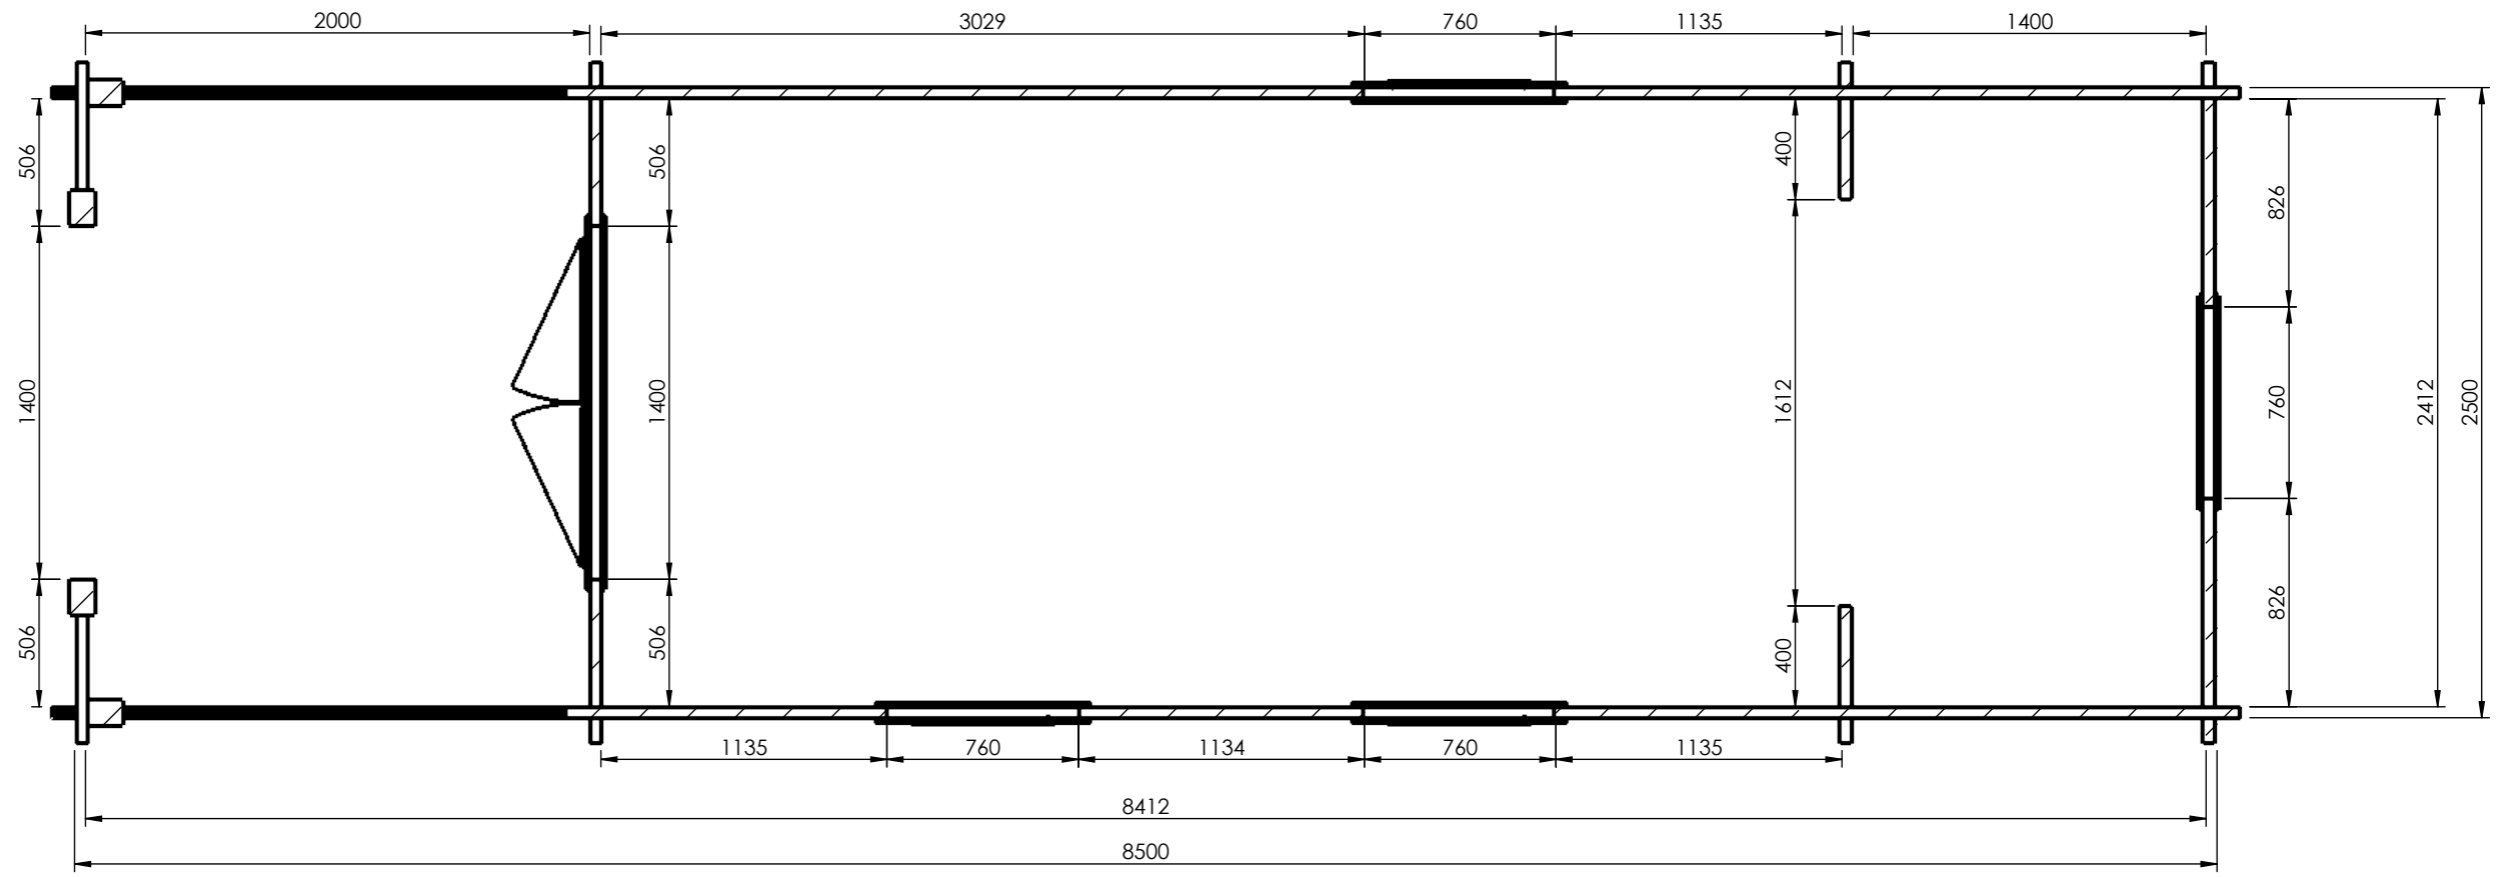

Plan

Date	2023-03-01
	09:42:44

	G	Sheet 4-4	2023-03-01 09:42:44	NB2585(44)LsV20	A3
			Date		Plan