



Date	2023-03-01
	10:36:45

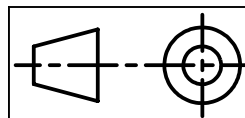

G	Sheet 1-4	2023-03-01 10:36:45	NB4040(44)Ls7PII	A3
		Date		View 1

2



1

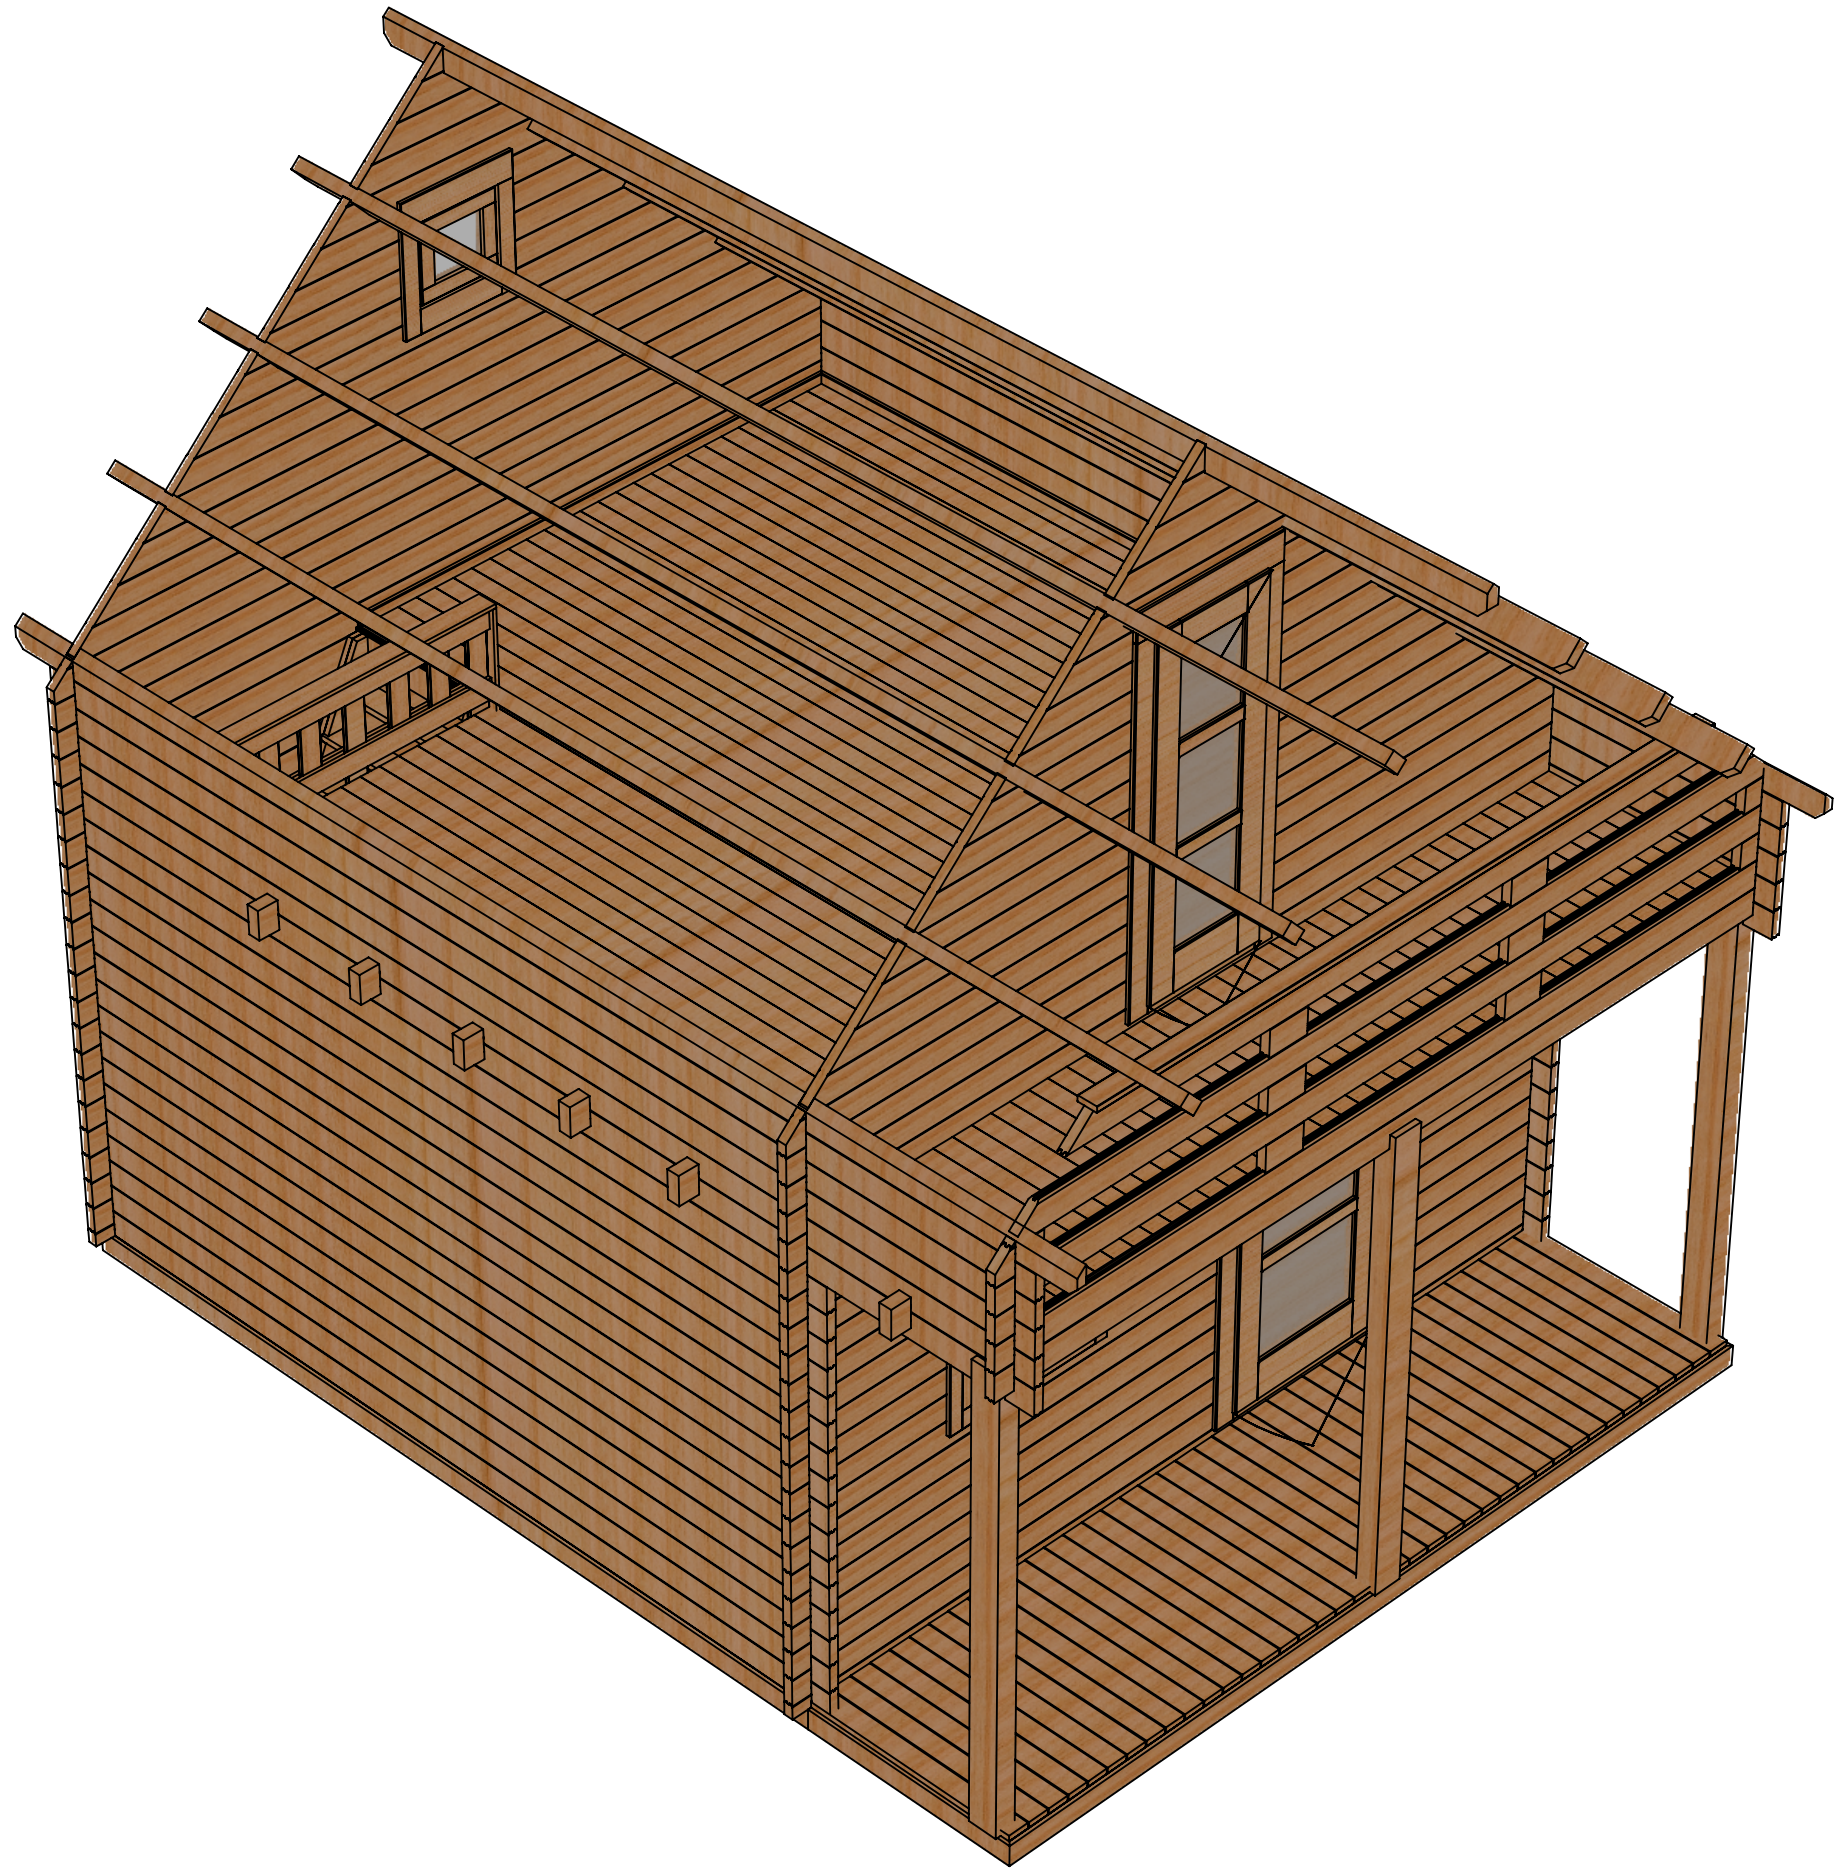





Date	
2023-03-01	
10:36:45	

2


1

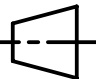 				2023-03-01 10:36:45		NB4040(44)LS7PII	A3
	G	Sheet 2-4	Date		View 2		


A

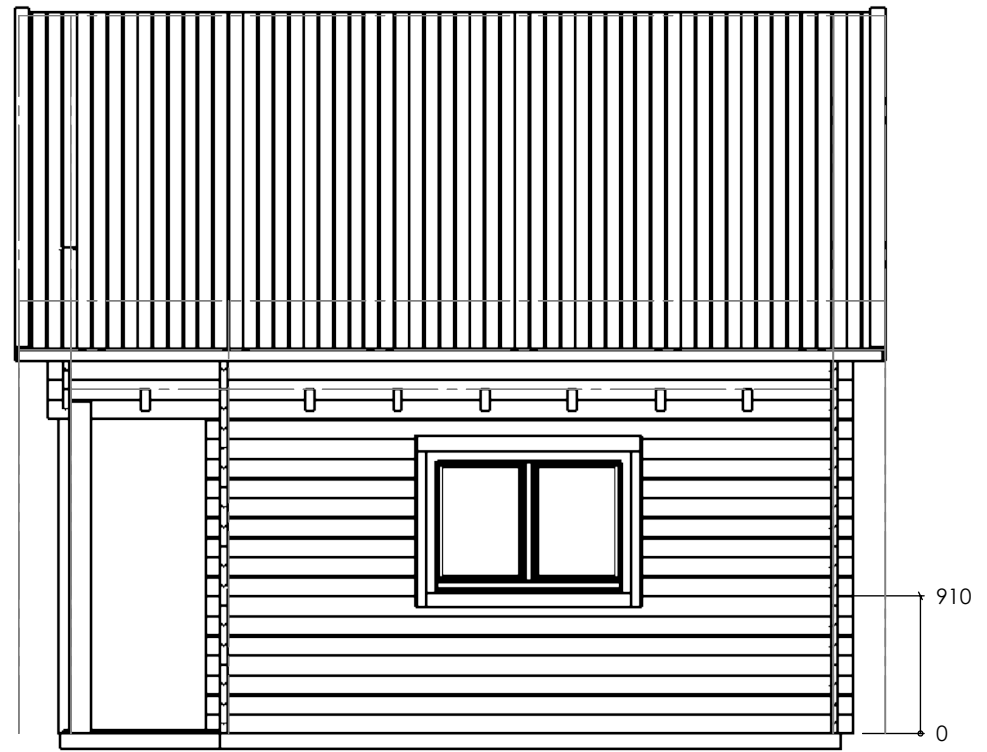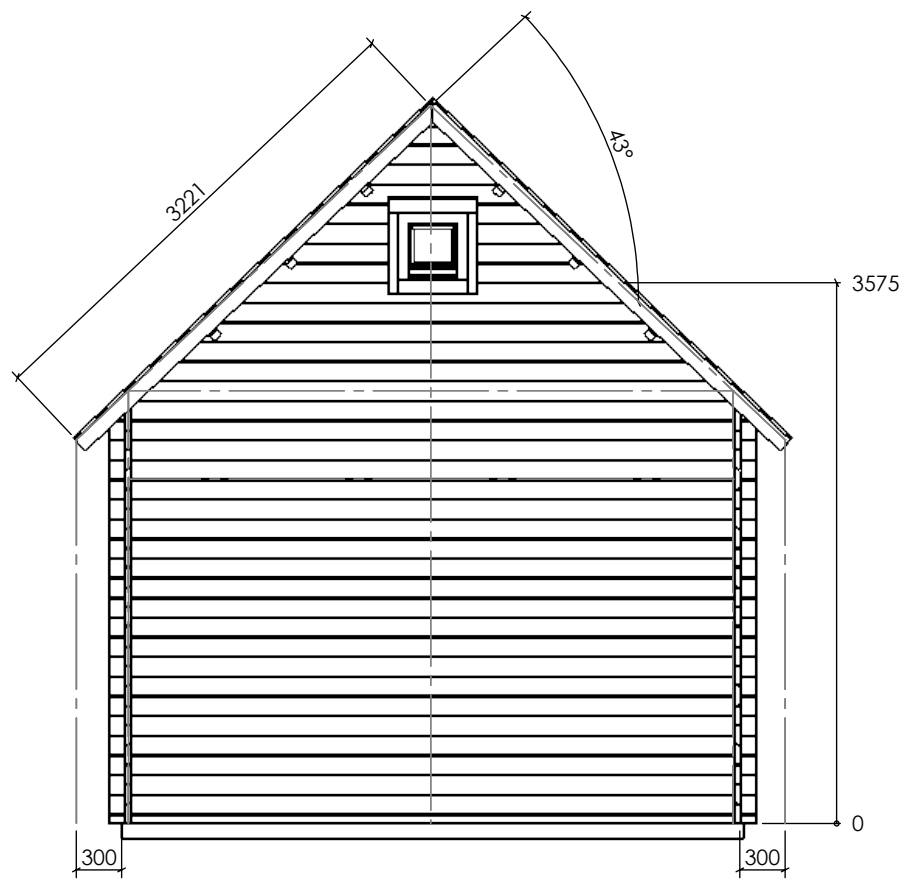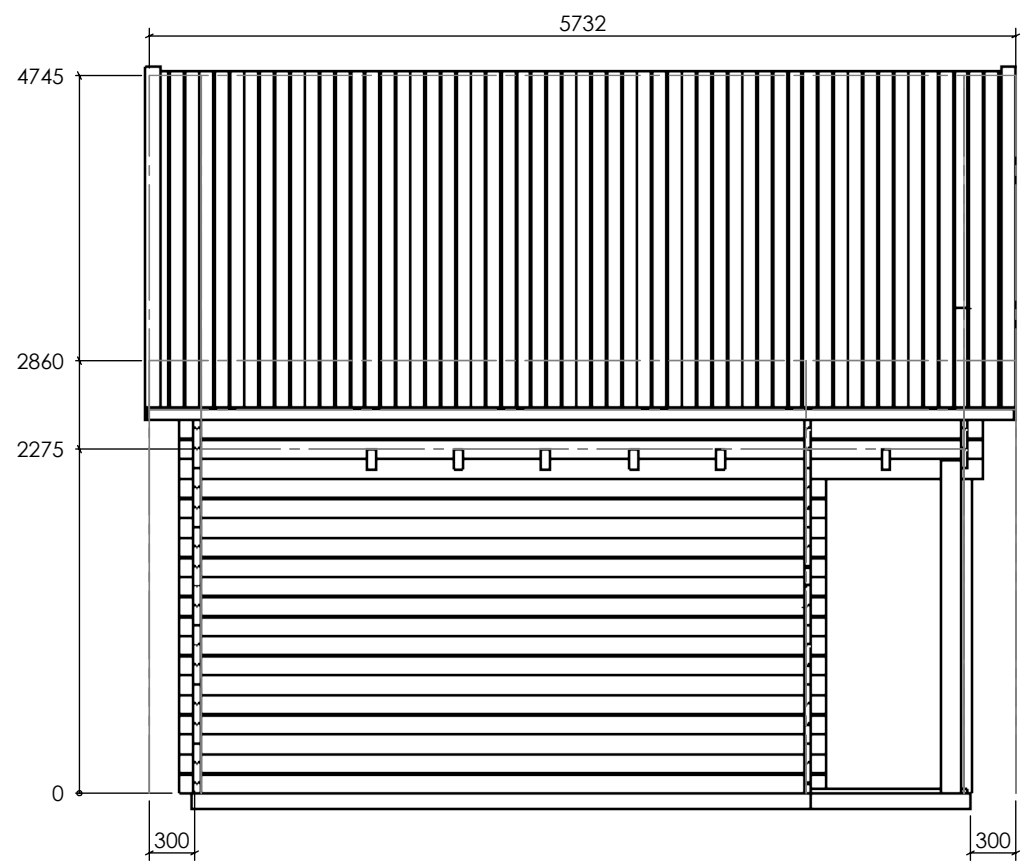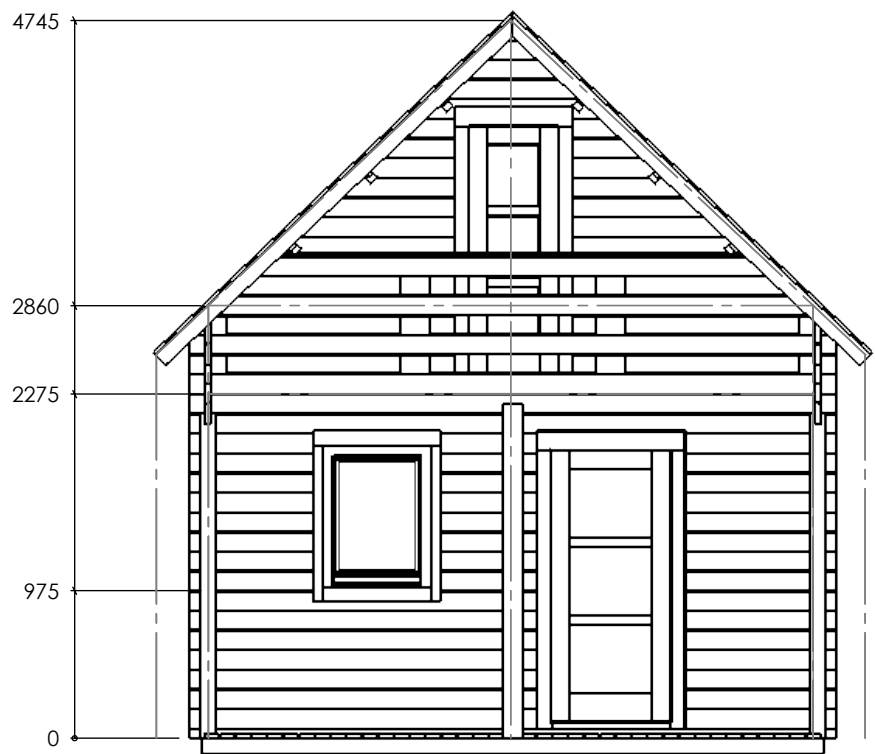


Date	2023-03-01
	10:36:45

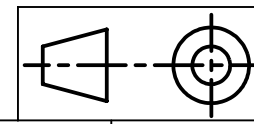

G	Sheet 3-4	Date	2023-03-01	10:36:45	NB4040(44)Ls7PII	A3
						Facades

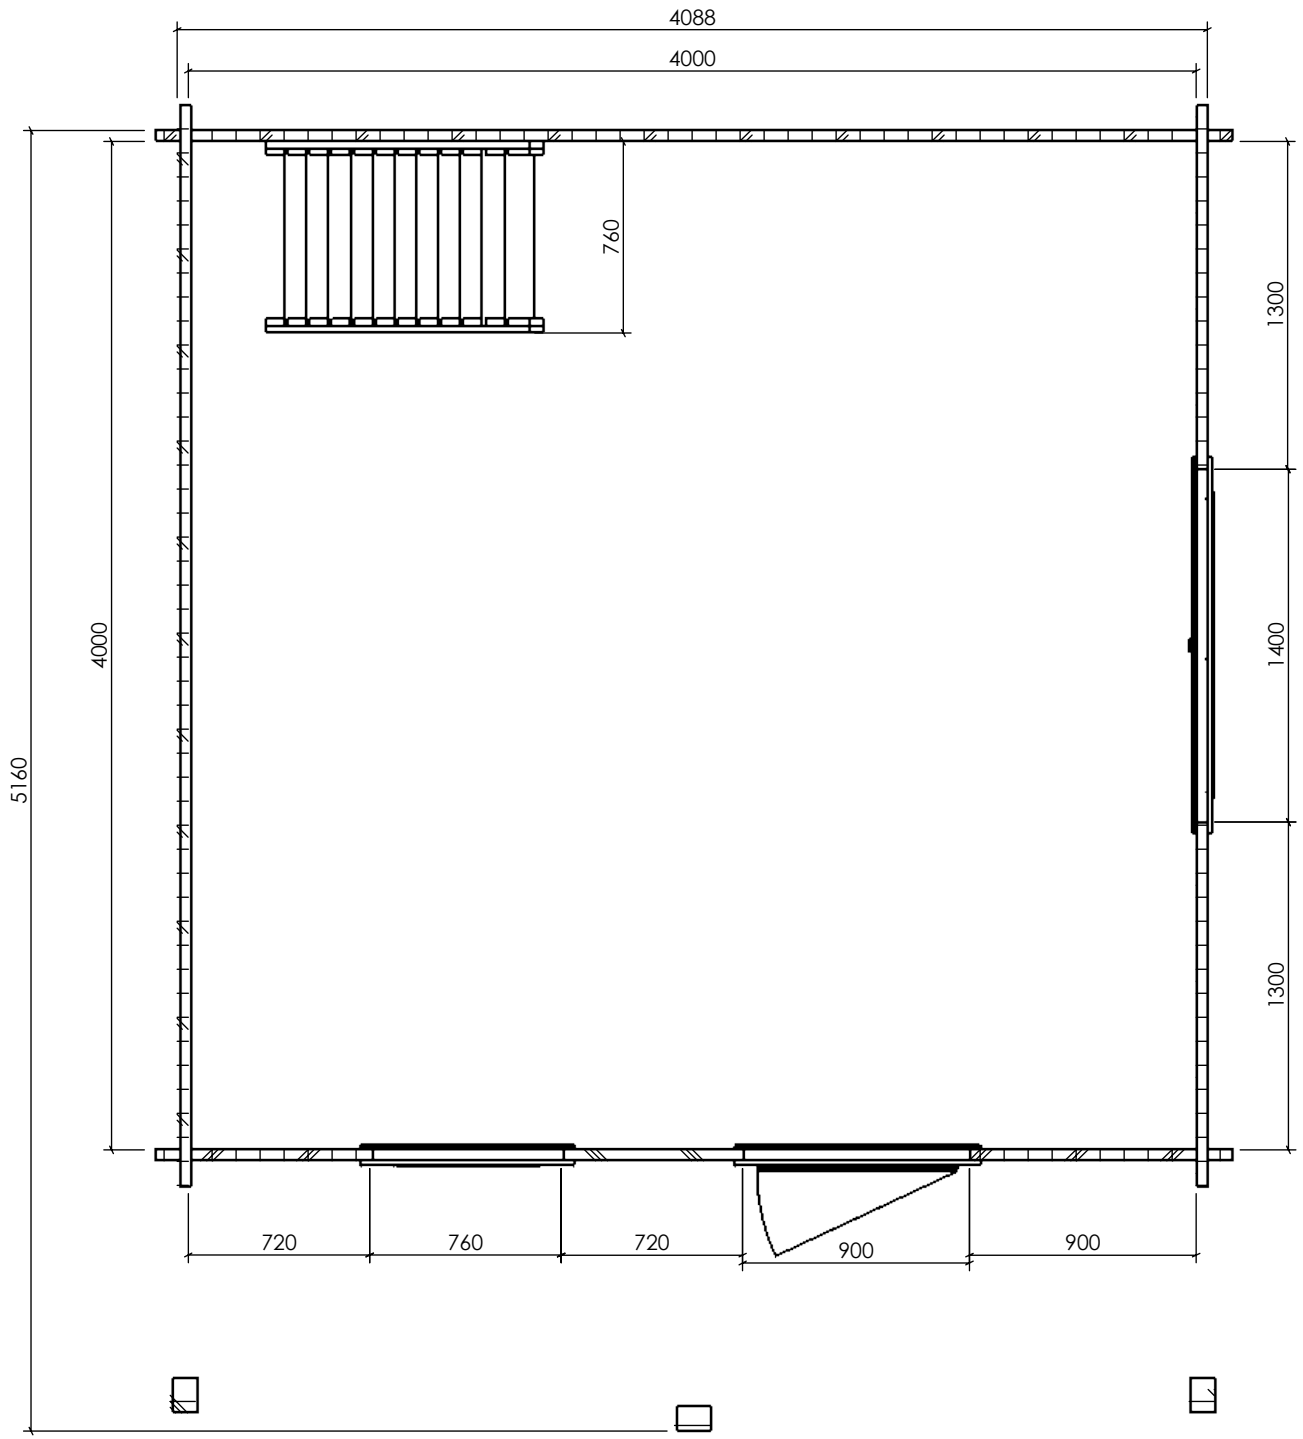


Plan A

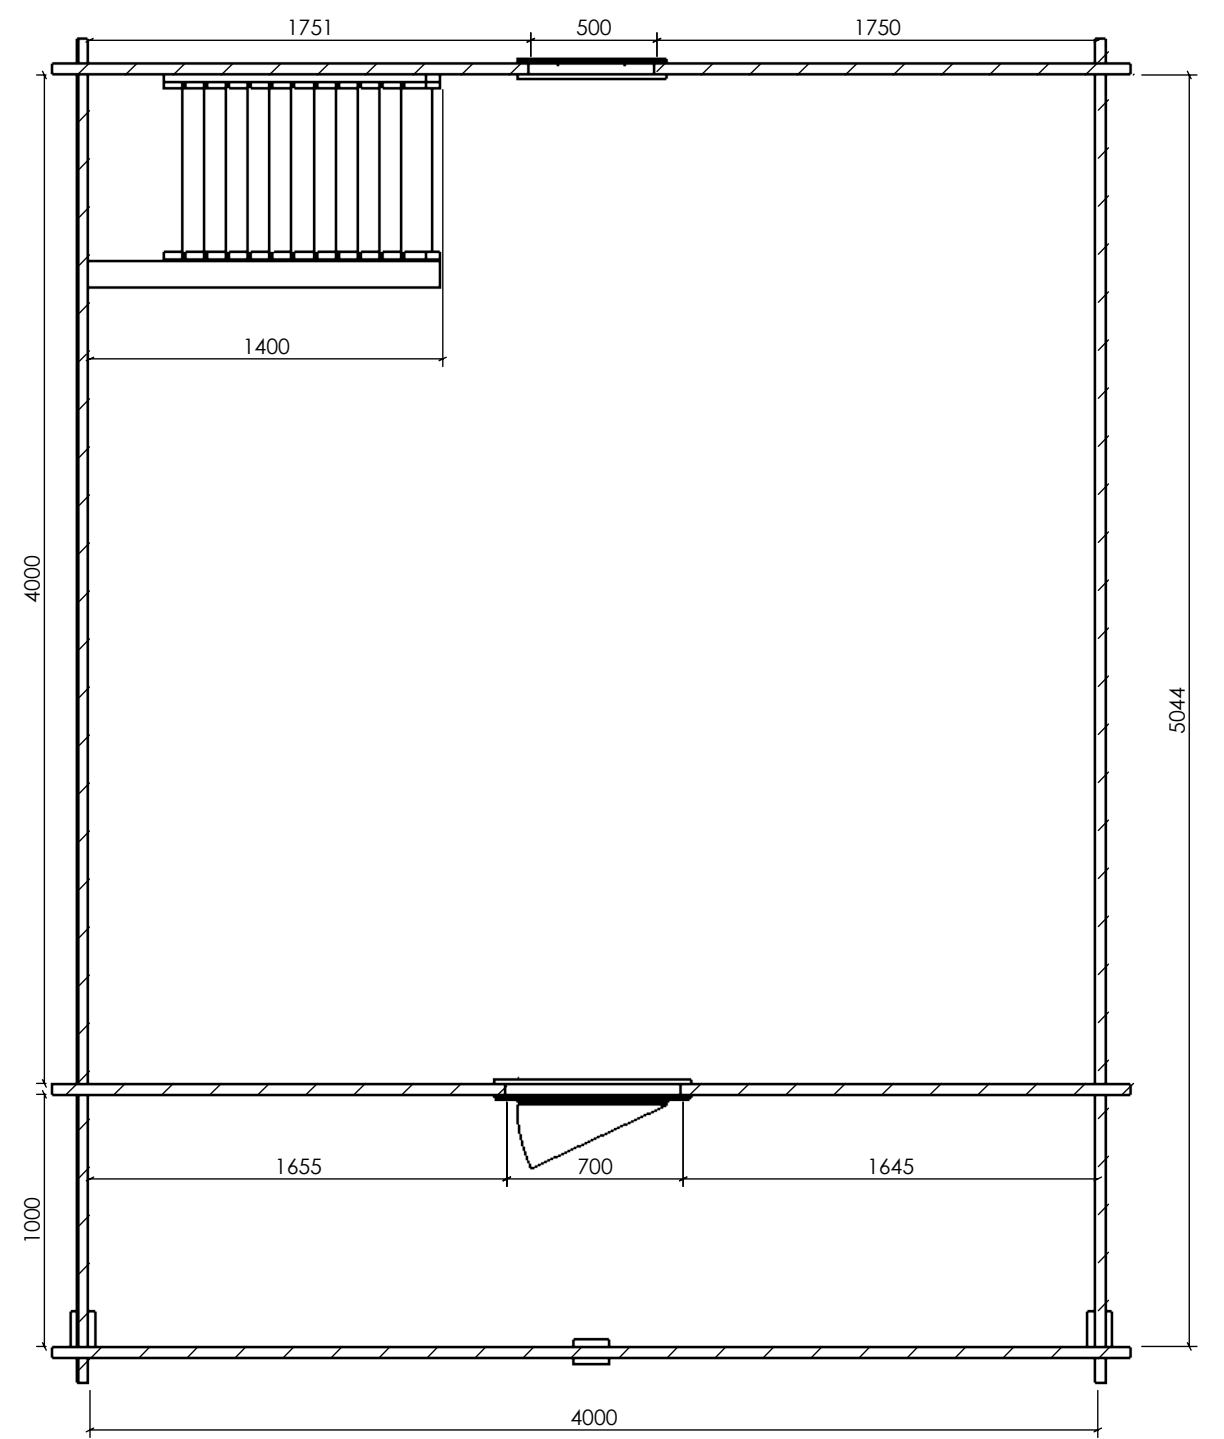

Plan B

Date	2023-03-01
	10:36:45

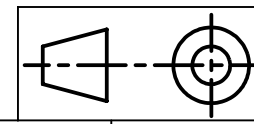

G	Sheet 4-4	Date	2023-03-01	10:36:45	NB4040(44)Ls7PII	A3
					Plan	