



A

Date	2023-03-20
	15:17:28

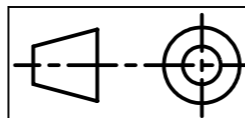



G	Sheet 1-4	2023-03-20 15:17:28	NB5055(44) S3	A3
		Date		View 1






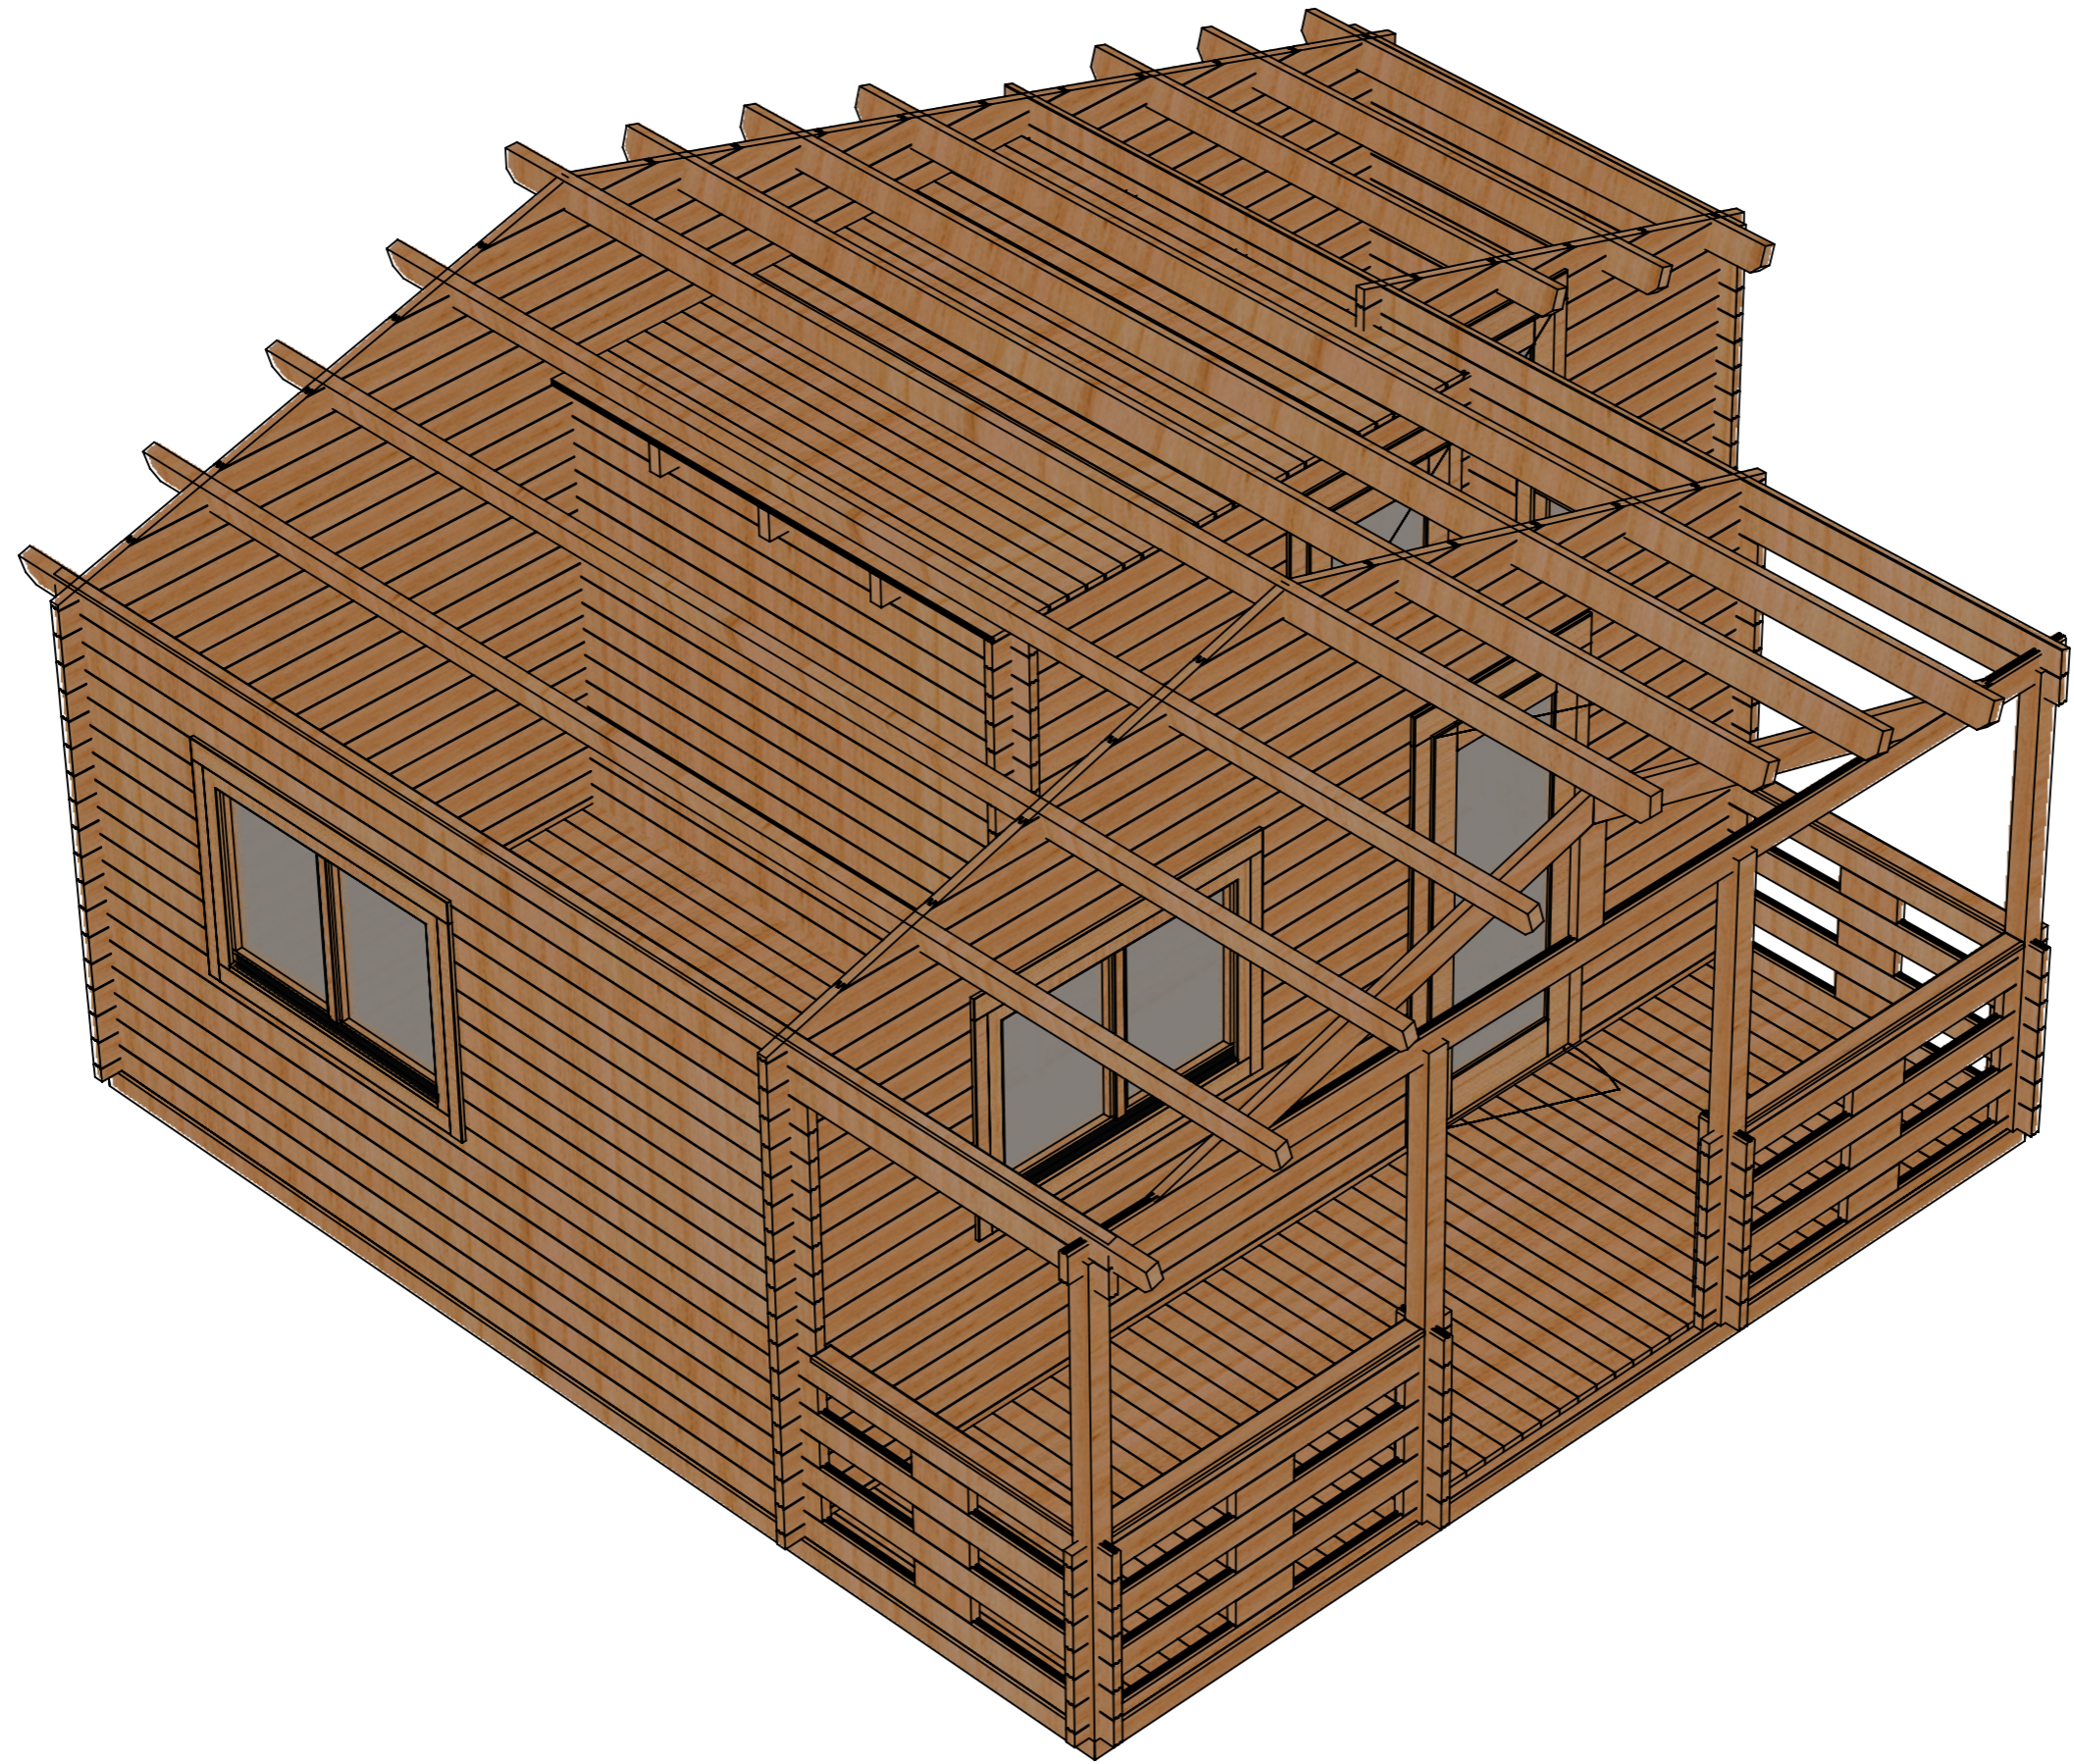


Date	2023-03-20
	15:17:28

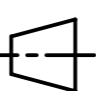 				2023-03-20		NB5055(44) S3	A3
	G	Sheet 2-4	Date	15:17:28			View 2



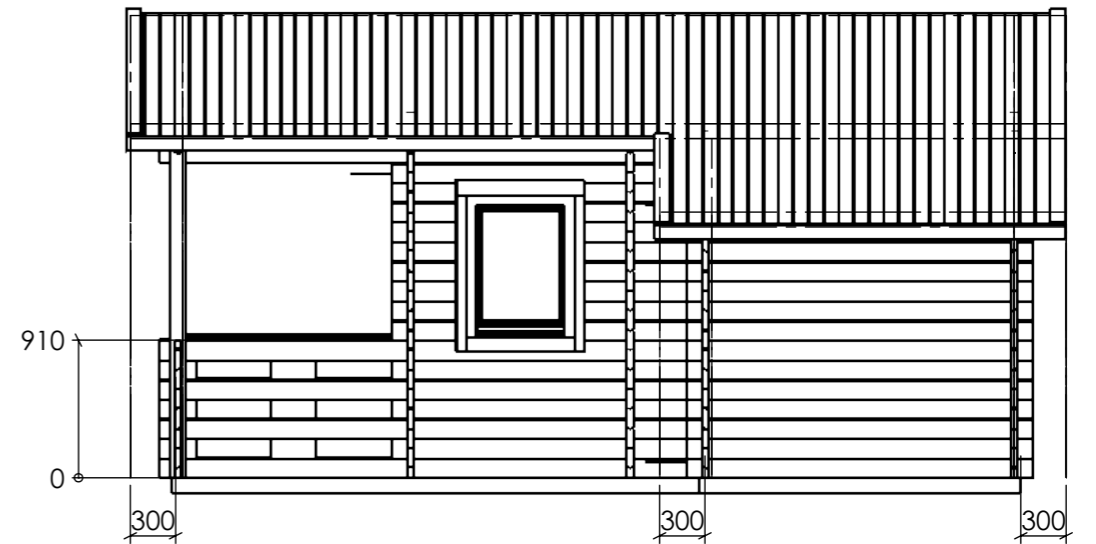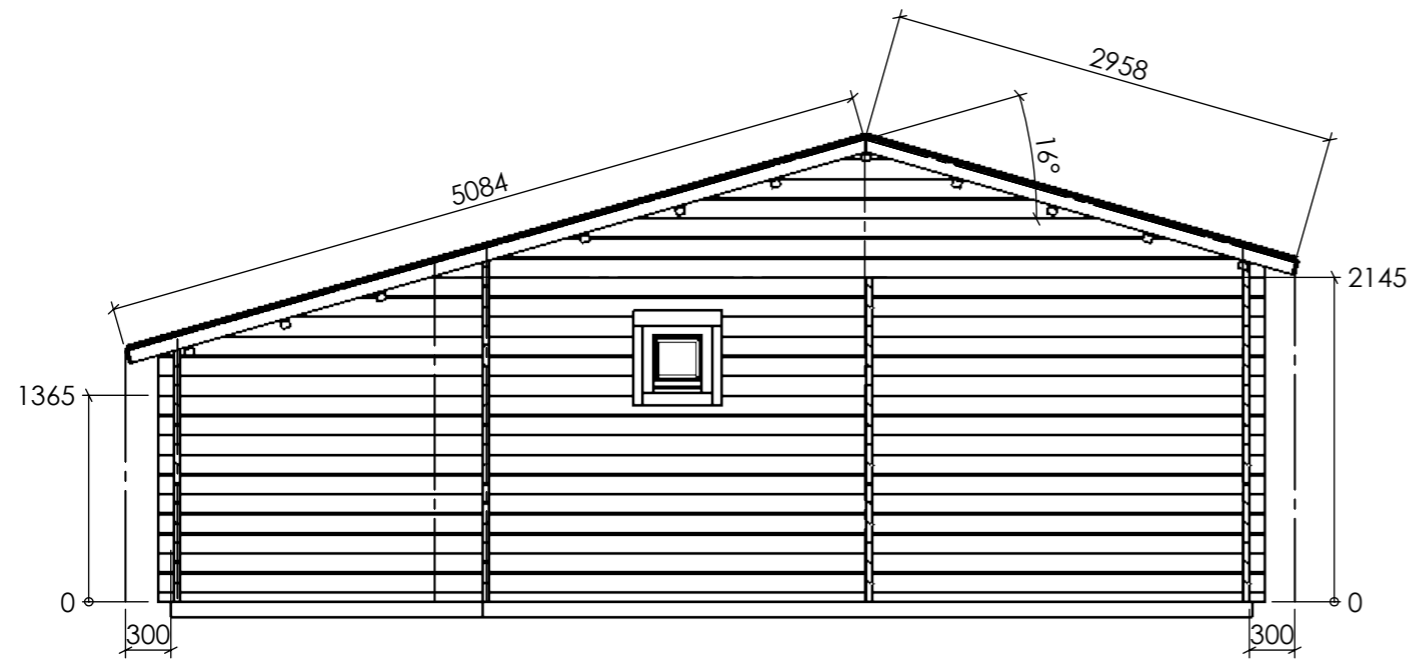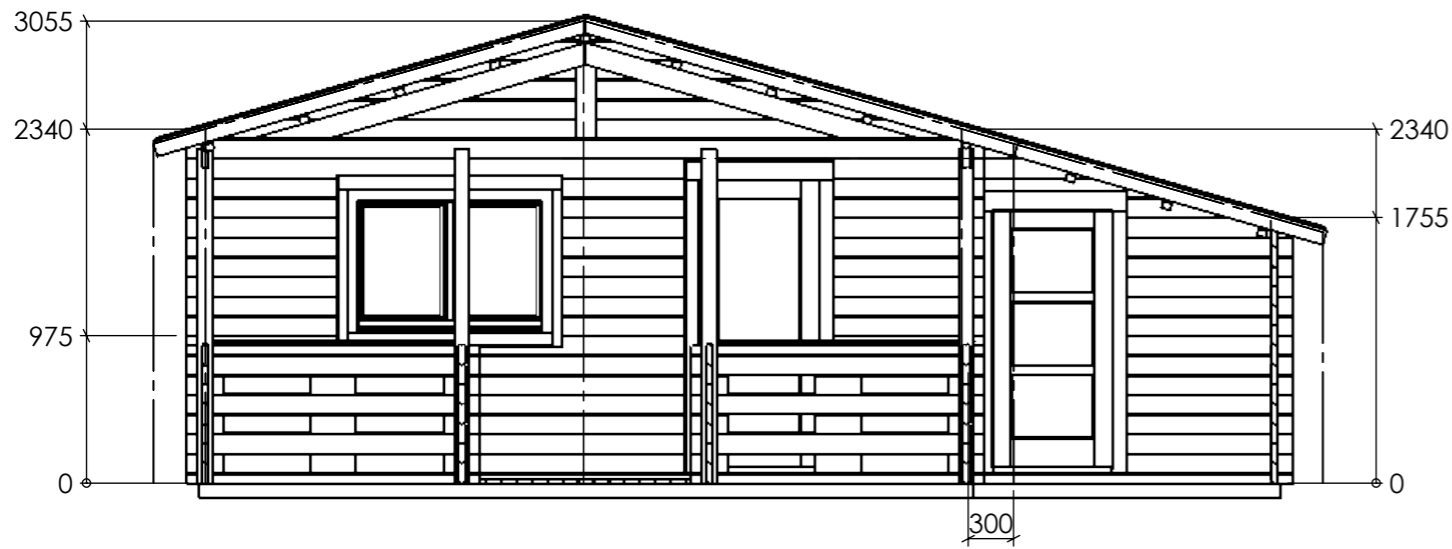

Date  
2023-03-20  
15:17:28

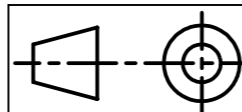

G


Sheet 3-4

2023-03-20  
15:17:28

Date

NB5055(44) S3


Facades

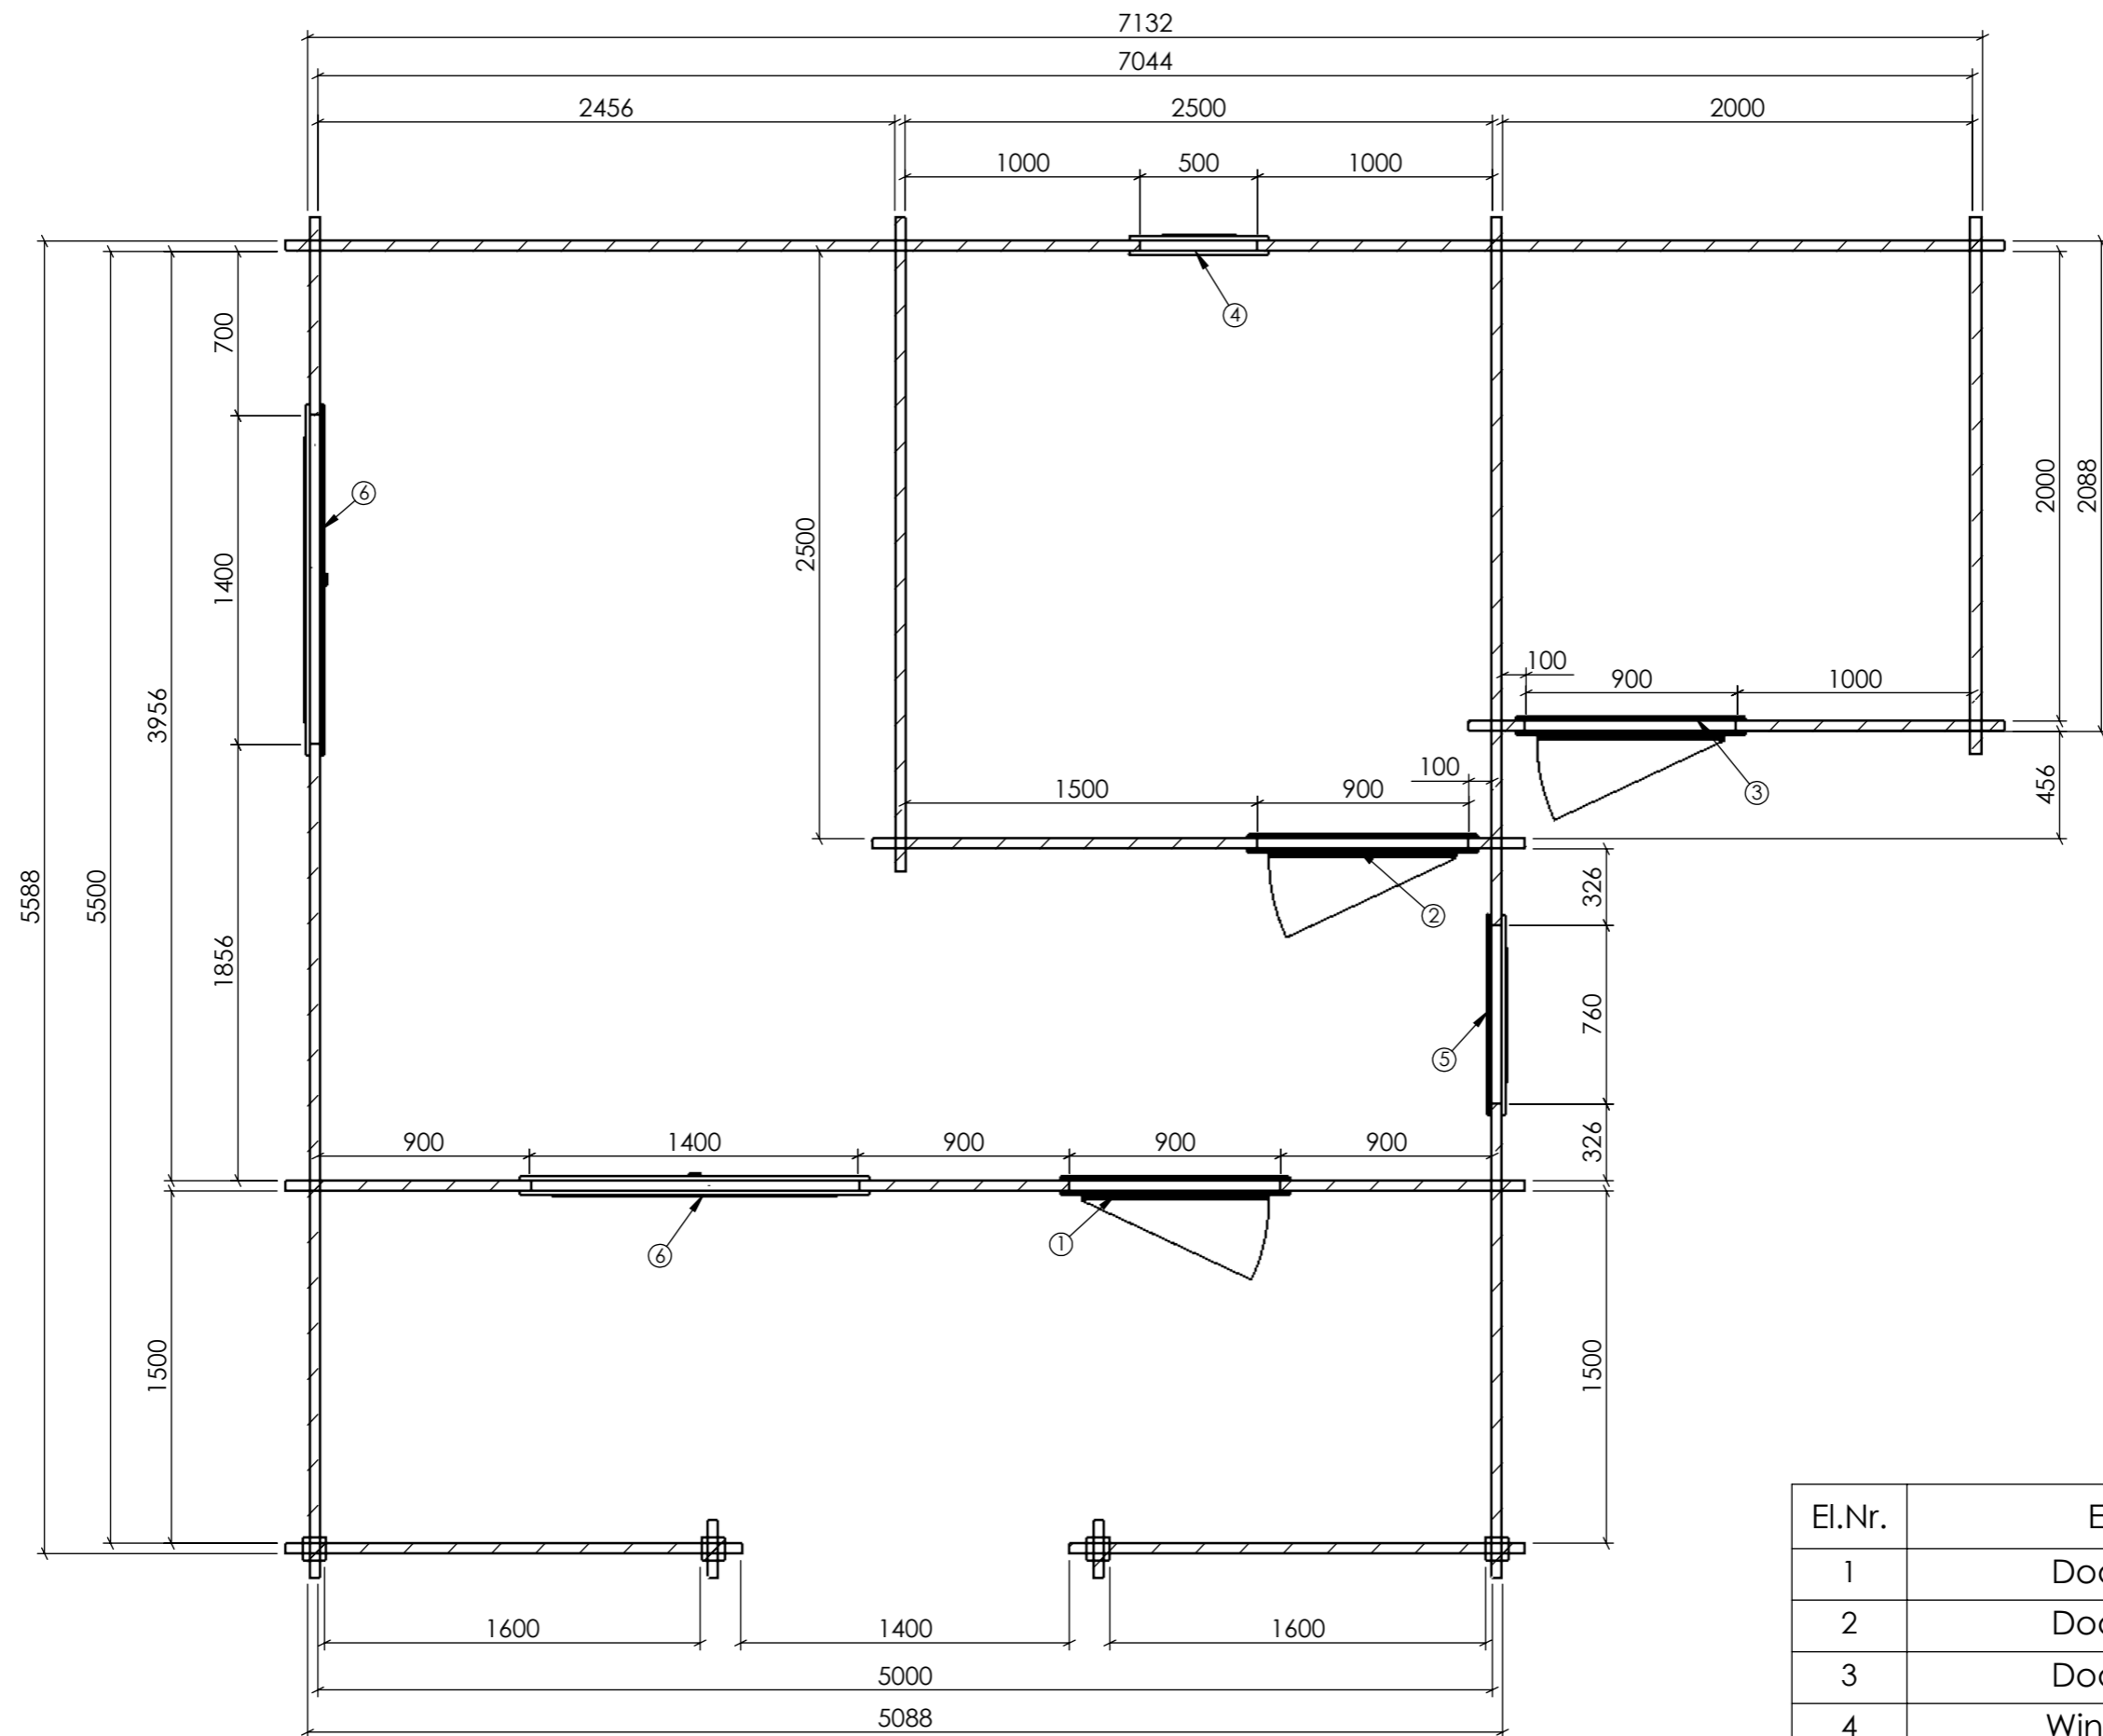

Plan

El.Nr.	Element	Qty
1	Door 880x1980	1
2	Door 880x1880	1
3	Door 880x1780	1
4	Window 480x480	1
5	Window 740x980	1
6	Window 1380x980	2

Date  
2023-03-20  
15:17:28

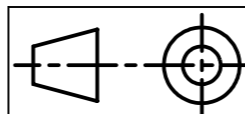

G

Sheet 4-4

2023-03-20  
15:17:28

Date

NB5055(44) S3

A3

Plan