


|      |            |
|------|------------|
| Date | 2023-03-23 |
|      | 15:48:54   |




|   |           |                        |                 |        |
|---|-----------|------------------------|-----------------|--------|
| G | Sheet 1-4 | 2023-03-23<br>15:48:54 | SB5050(44)s3V24 | A3     |
|   |           | Date                   |                 | View 1 |

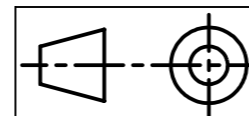



|      |            |
|------|------------|
| Date | 2023-03-23 |
|      | 15:48:54   |
|      |            |
|      |            |
|      |            |




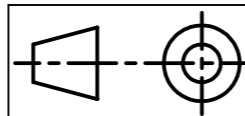


|   |           |                        |      |                 |        |
|---|-----------|------------------------|------|-----------------|--------|
| G | Sheet 2-4 | 2023-03-23<br>15:48:54 | Date | SB5050(44)s3V24 | A3     |
|   |           |                        |      |                 | View 2 |


2

1

A

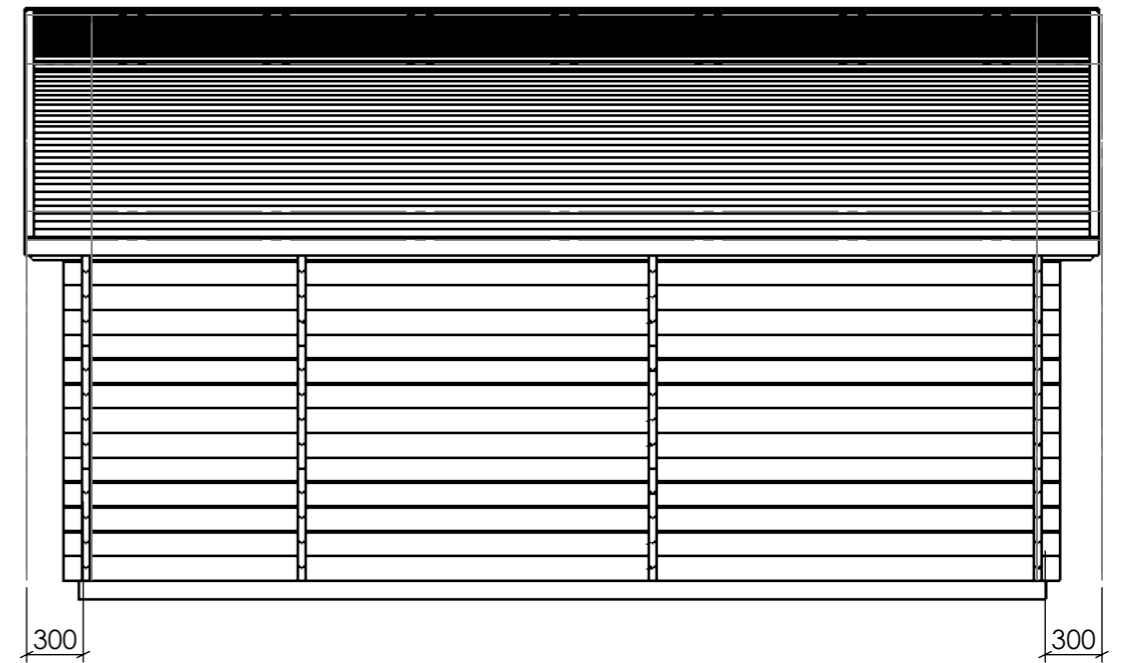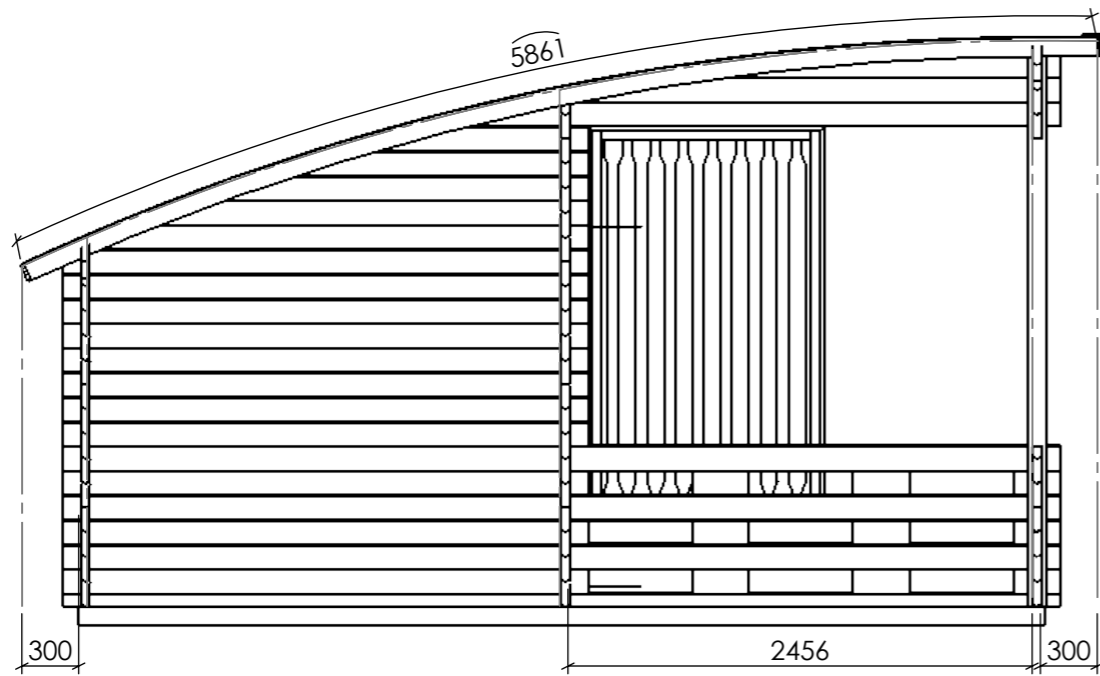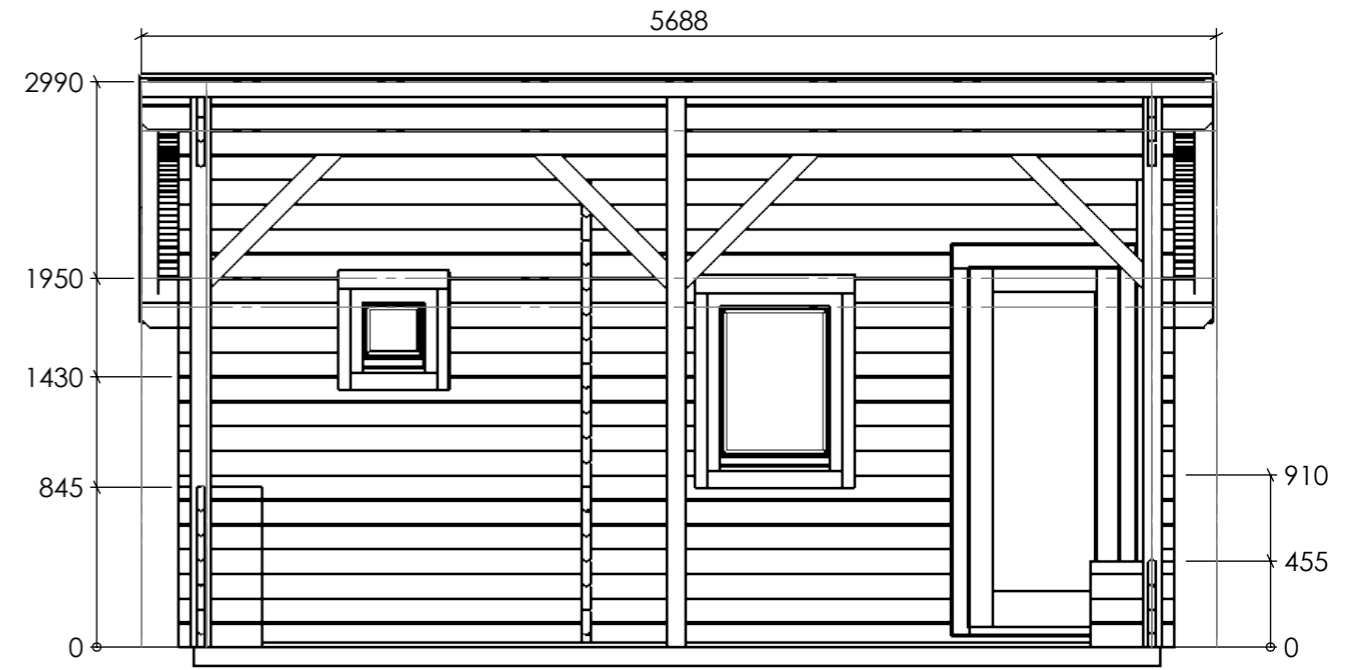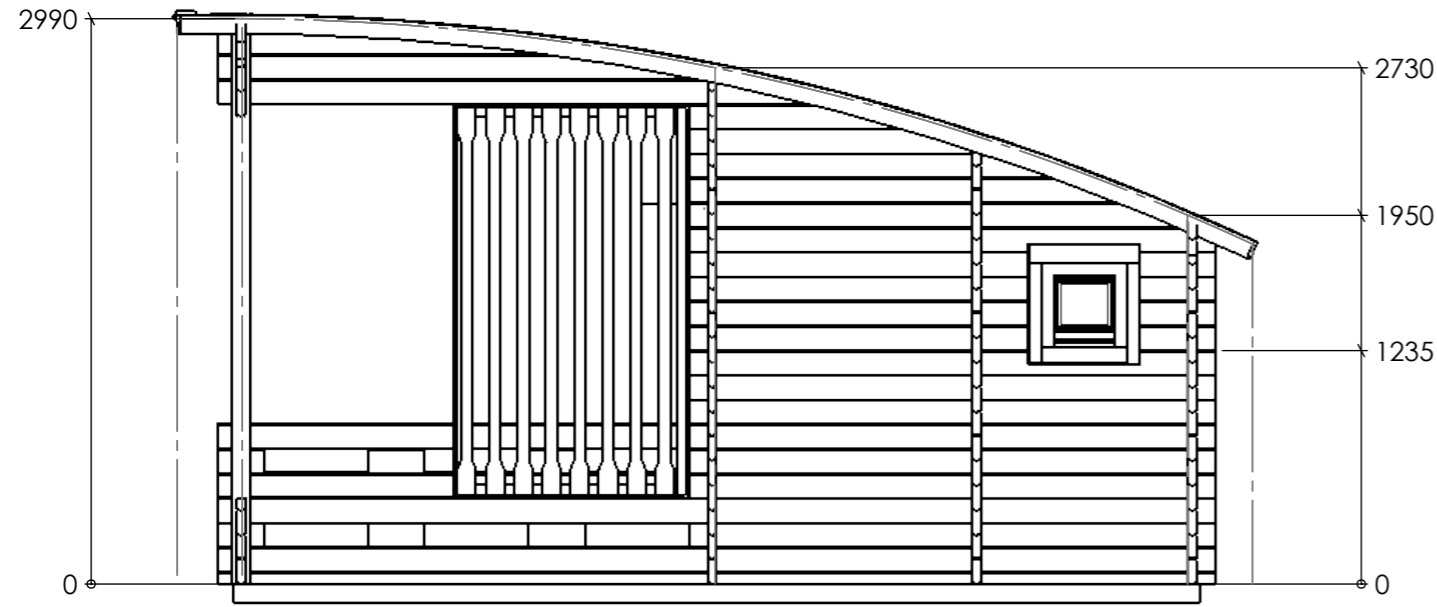

Date  
2023-03-23  
15:48:54

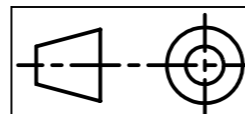

G


Sheet 3-4

2023-03-23  
15:48:54

Date

SB5050(44)s3V24


Facades

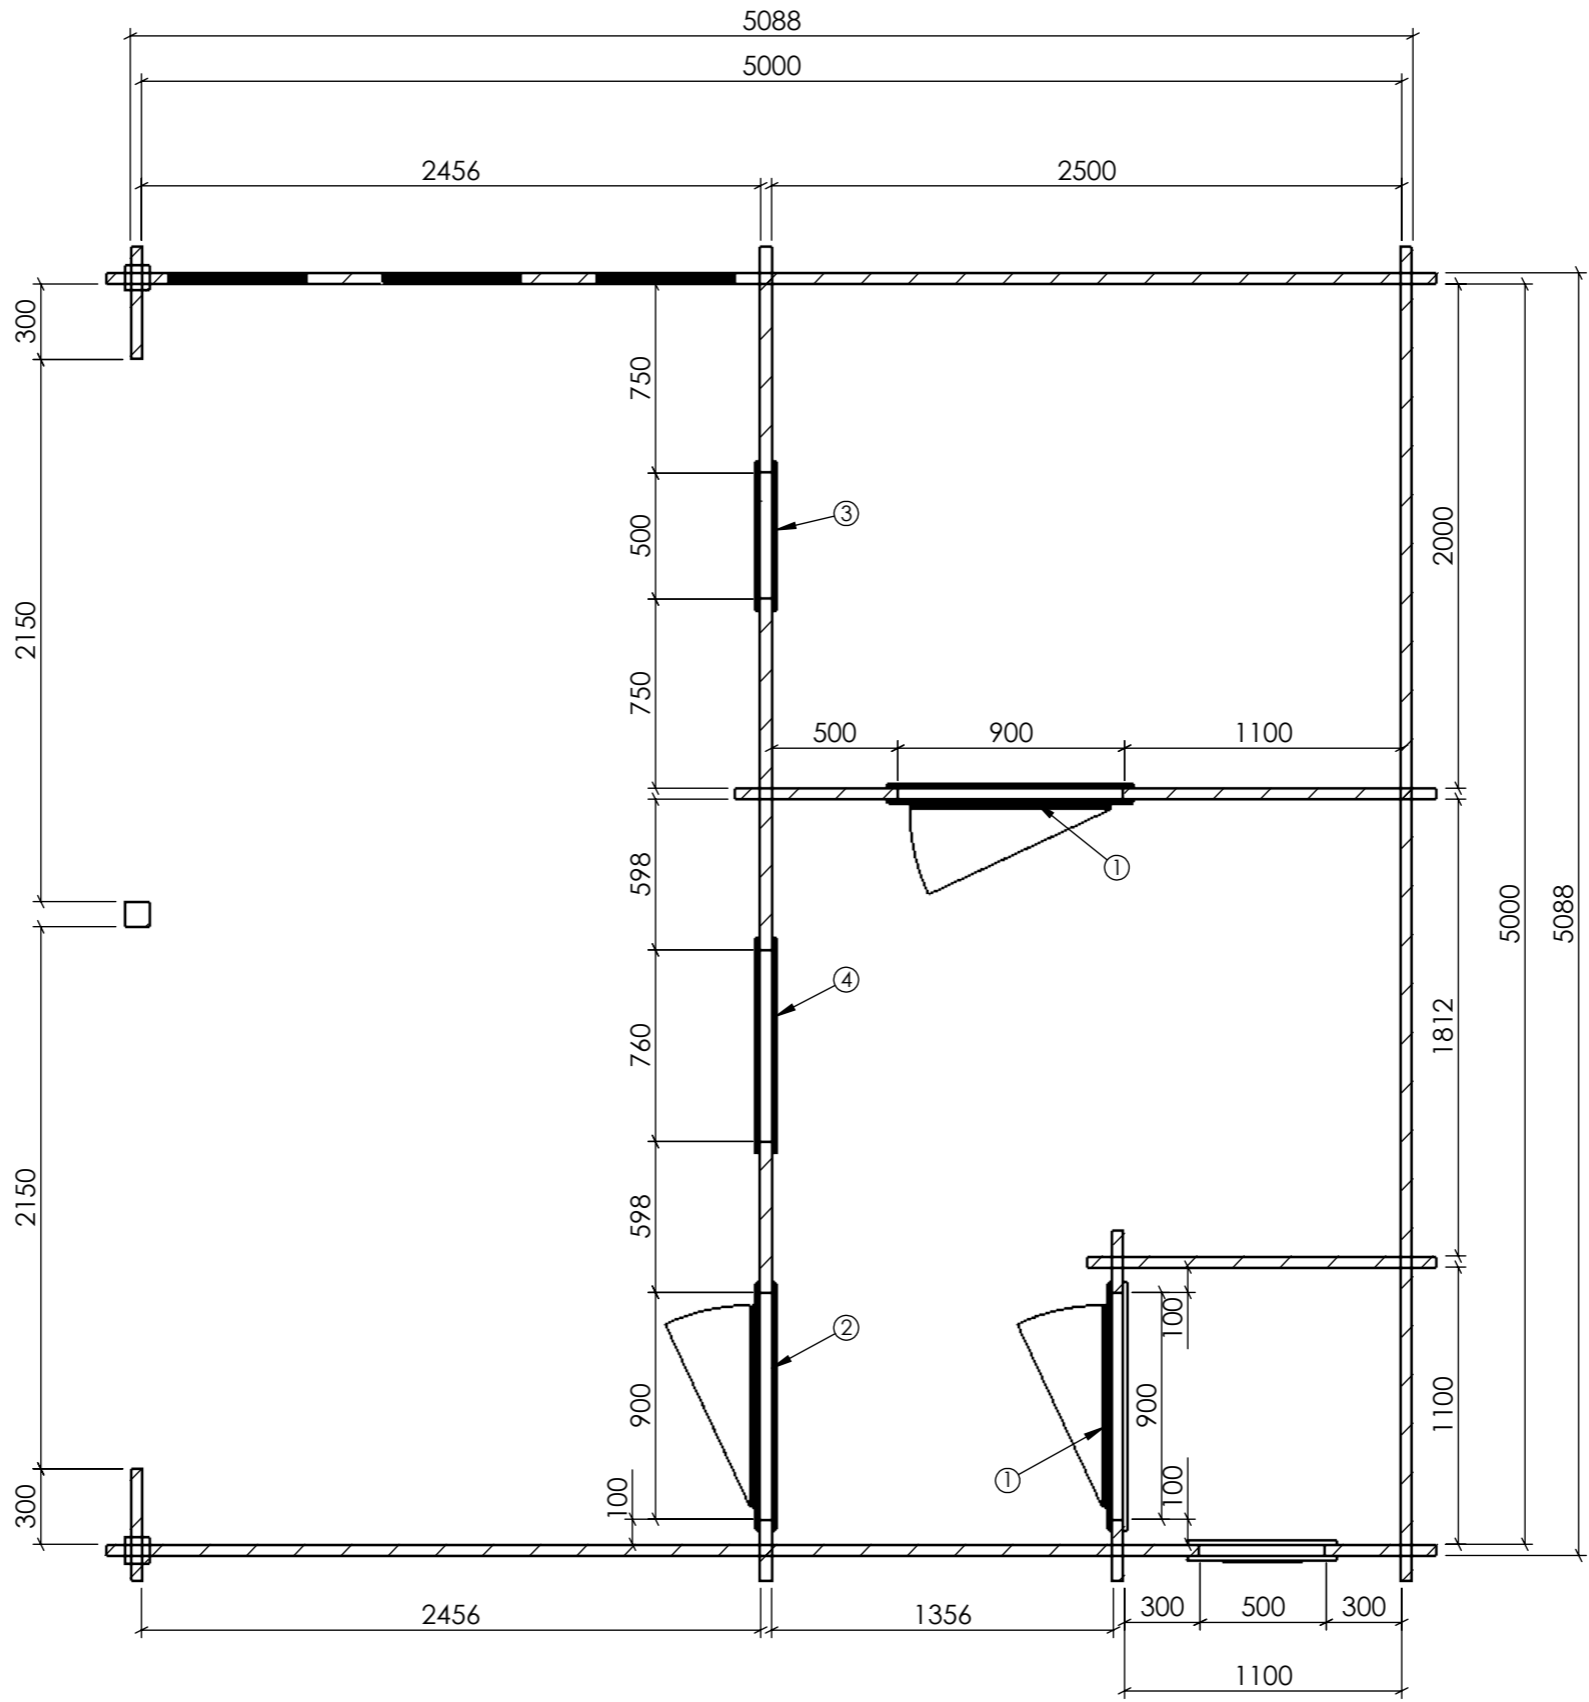

Plan

| El.Nr. | Element        | Qty |
|--------|----------------|-----|
| 1      | Door 1980x880  | 2   |
| 2      | Door 1980x880  | 1   |
| 3      | Window 480x480 | 2   |
| 4      | Window 740x980 | 1   |

Date  
2023-03-23  
15:48:54

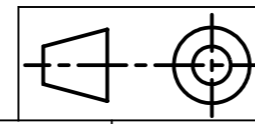

|   |           |      |                        |                 |    |
|---|-----------|------|------------------------|-----------------|----|
| G | Sheet 4-4 | Date | 2023-03-23<br>15:48:54 | SB5050(44)s3V24 | A3 |
|   |           |      |                        | Plan            |    |