





Date	
2022-12-13	
13:55:16	

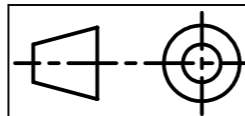

G	Sheet 1-4	2022-12-13 13:55:16	PB5030(60)	A3
		Date		View 1

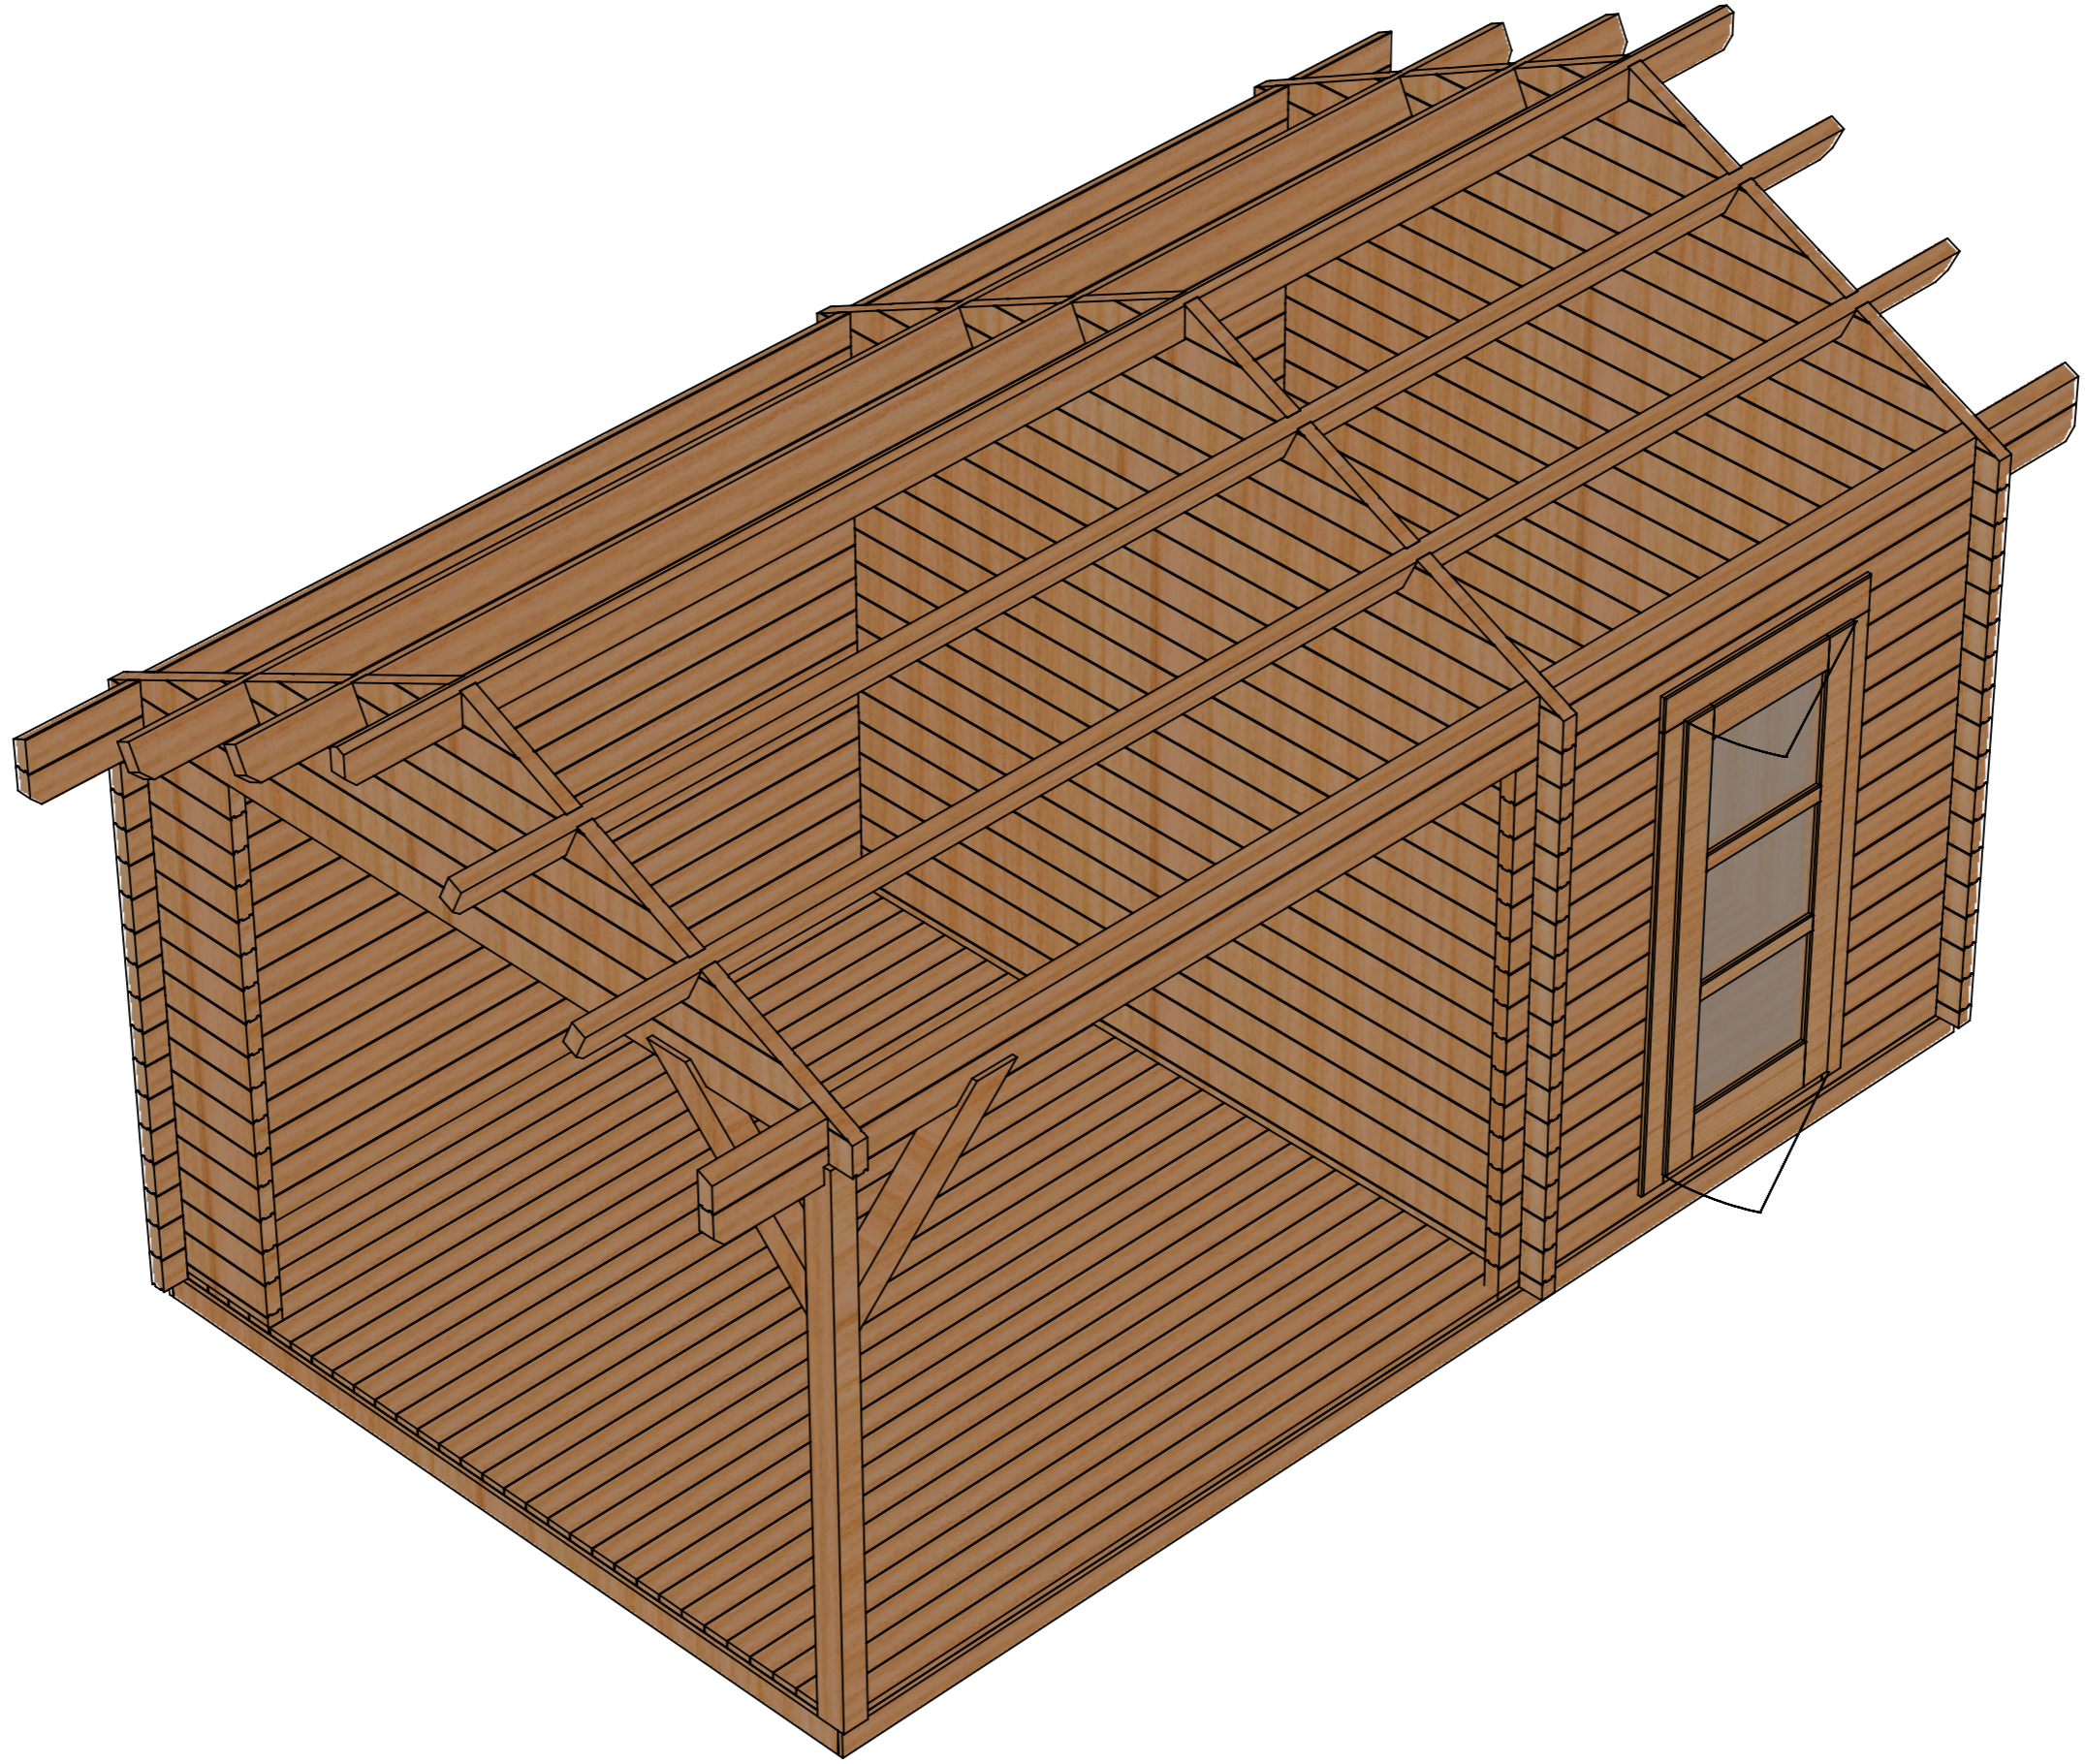





Date	
2022-12-13	
13:55:16	

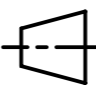					2022-12-13 13:55:16		PB5030(60)	A3
G		Sheet 2-4	Date					View 2


2

1


A

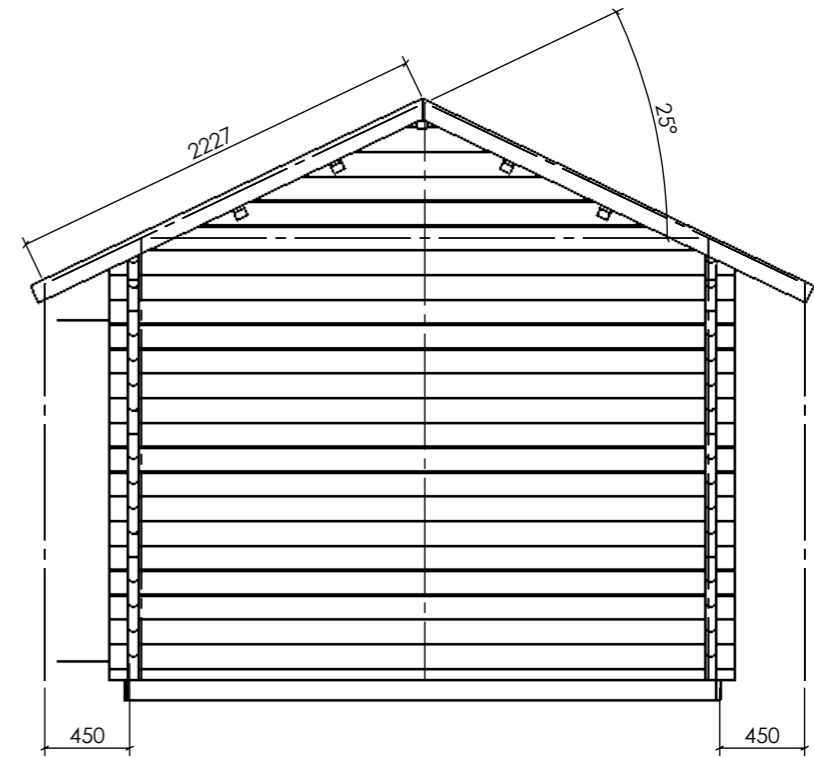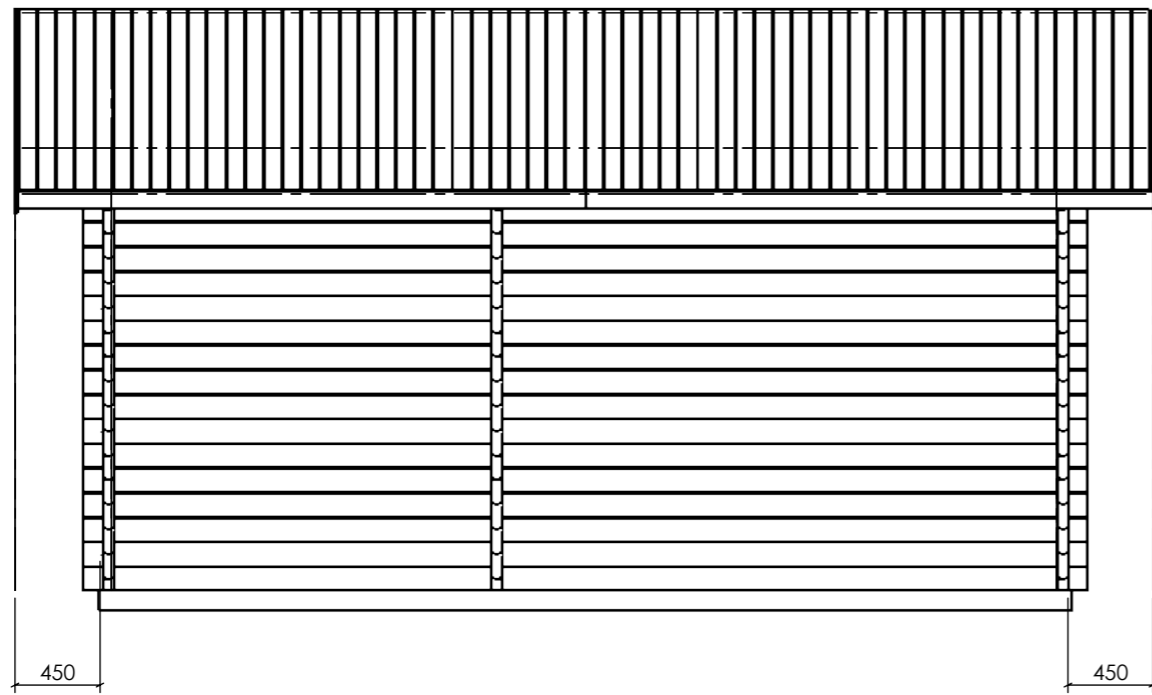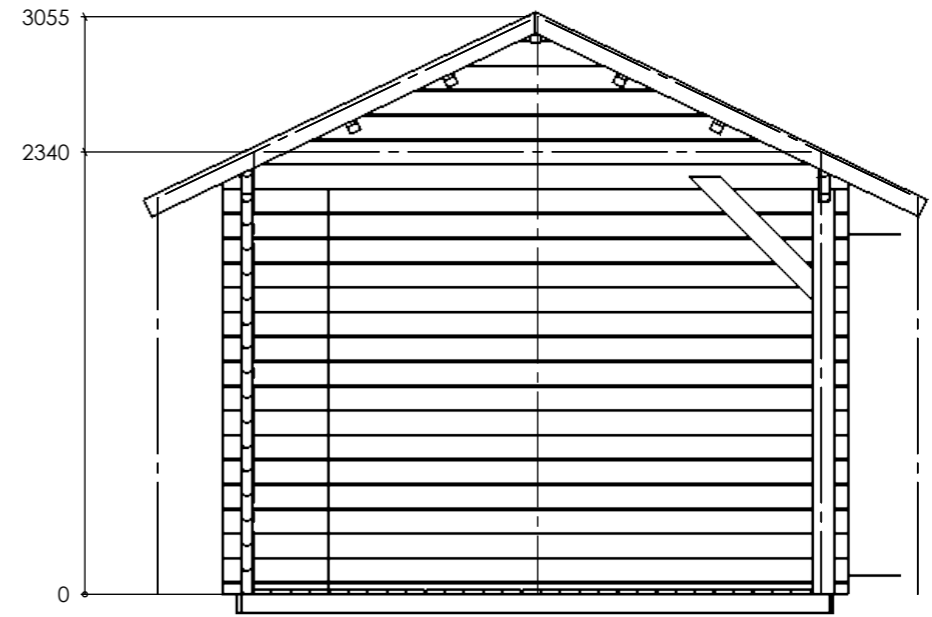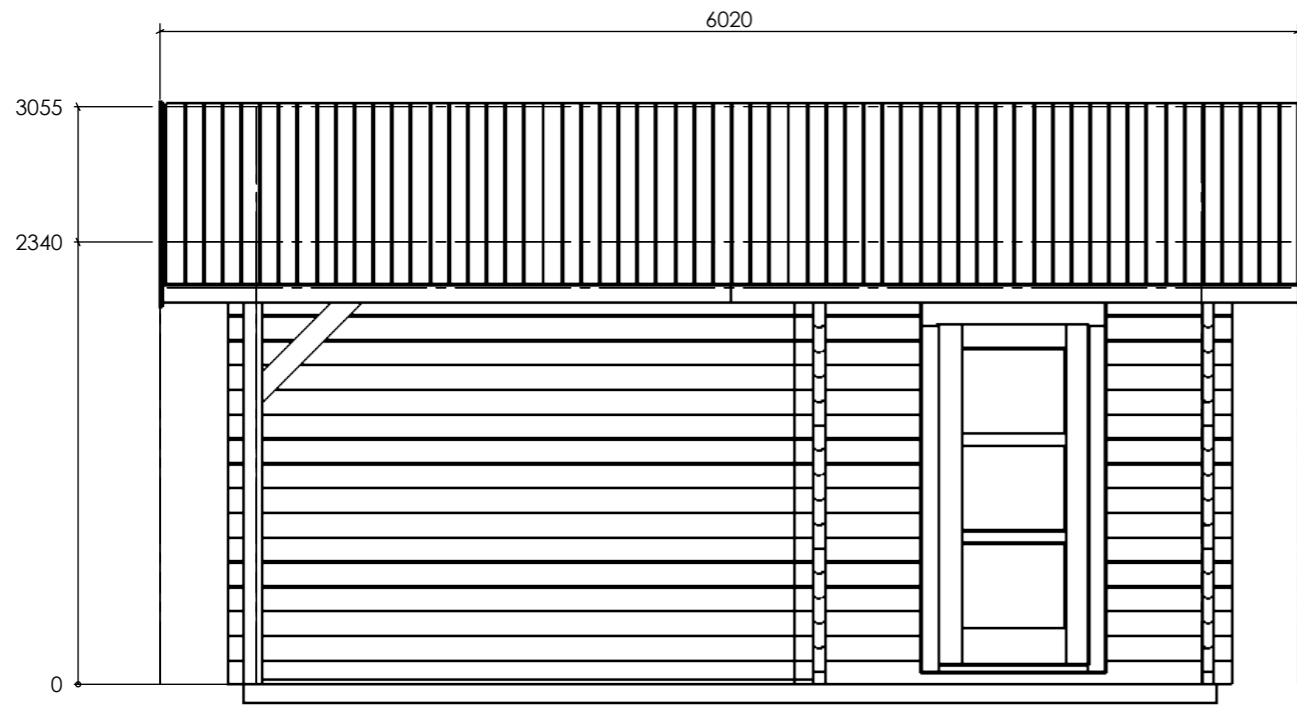

Date	2022-12-13
	13:55:16

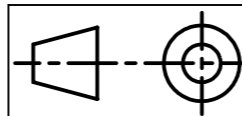

G	Sheet 3-4	2022-12-13 13:55:16	PB5030(60)	A3
		Date		facades

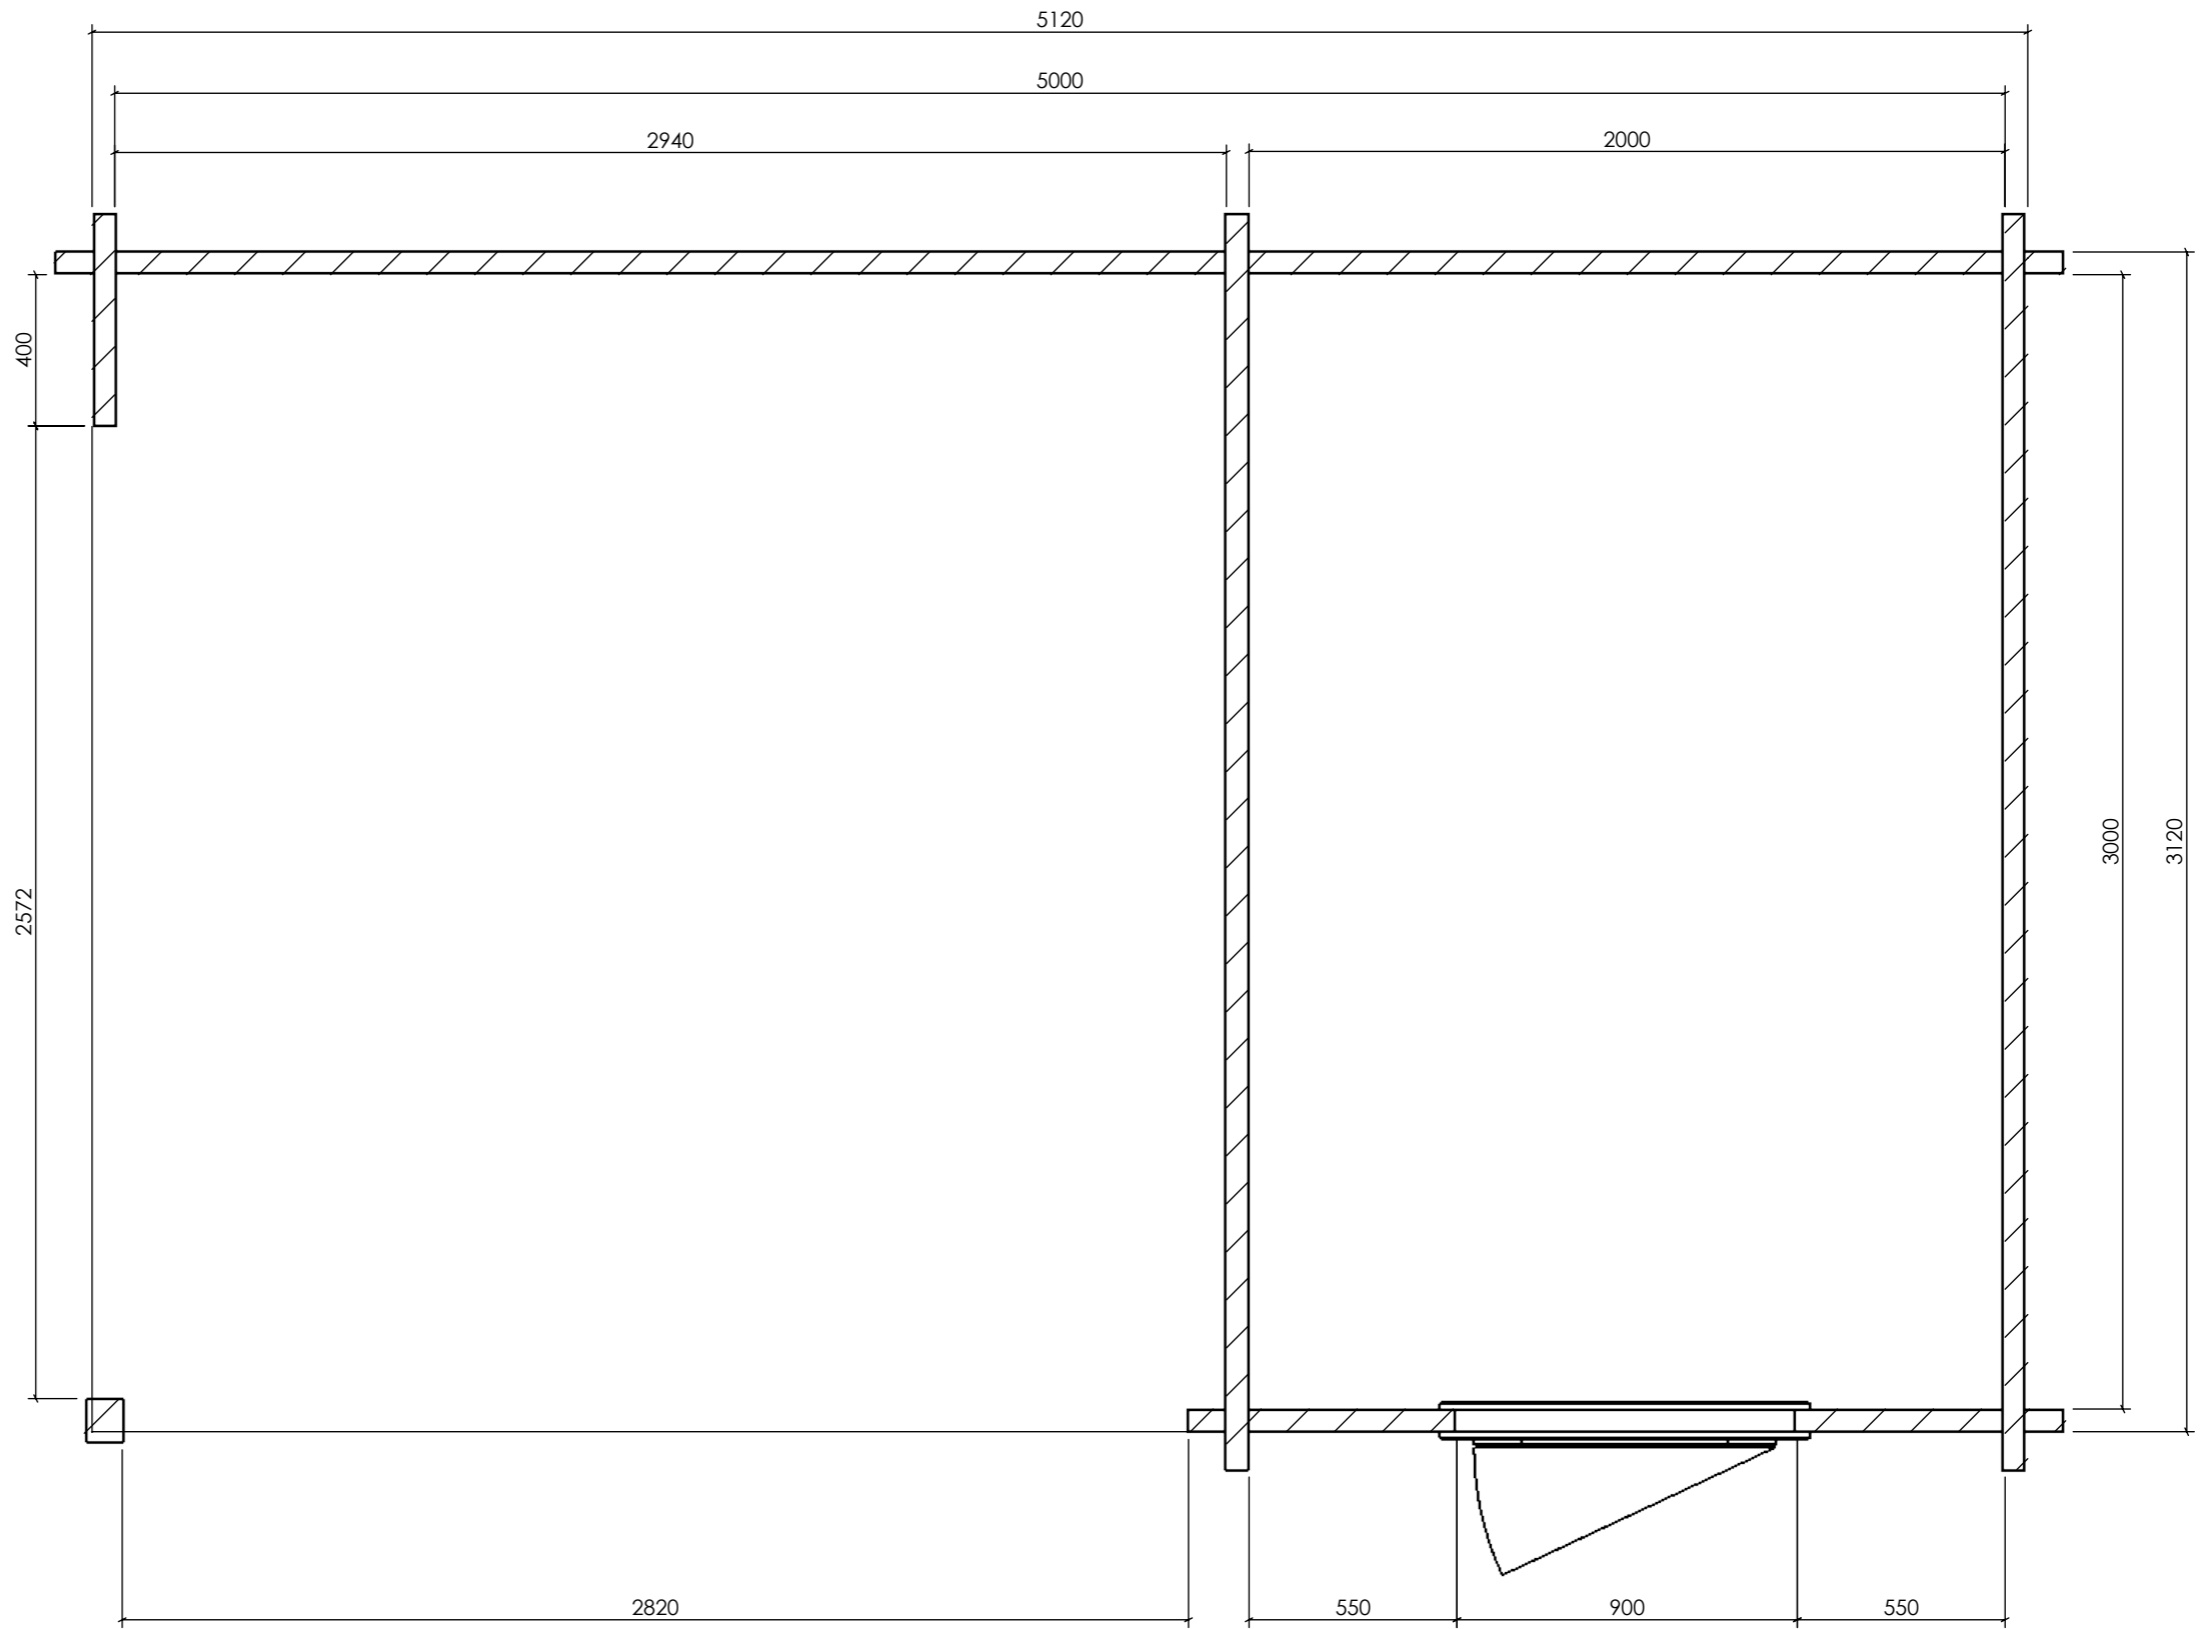

Plan

Date	2022-12-13
	13:55:16

	G	Sheet 4-4	2022-12-13 13:55:16	PB5030(60)	A3
			Date		Plan