

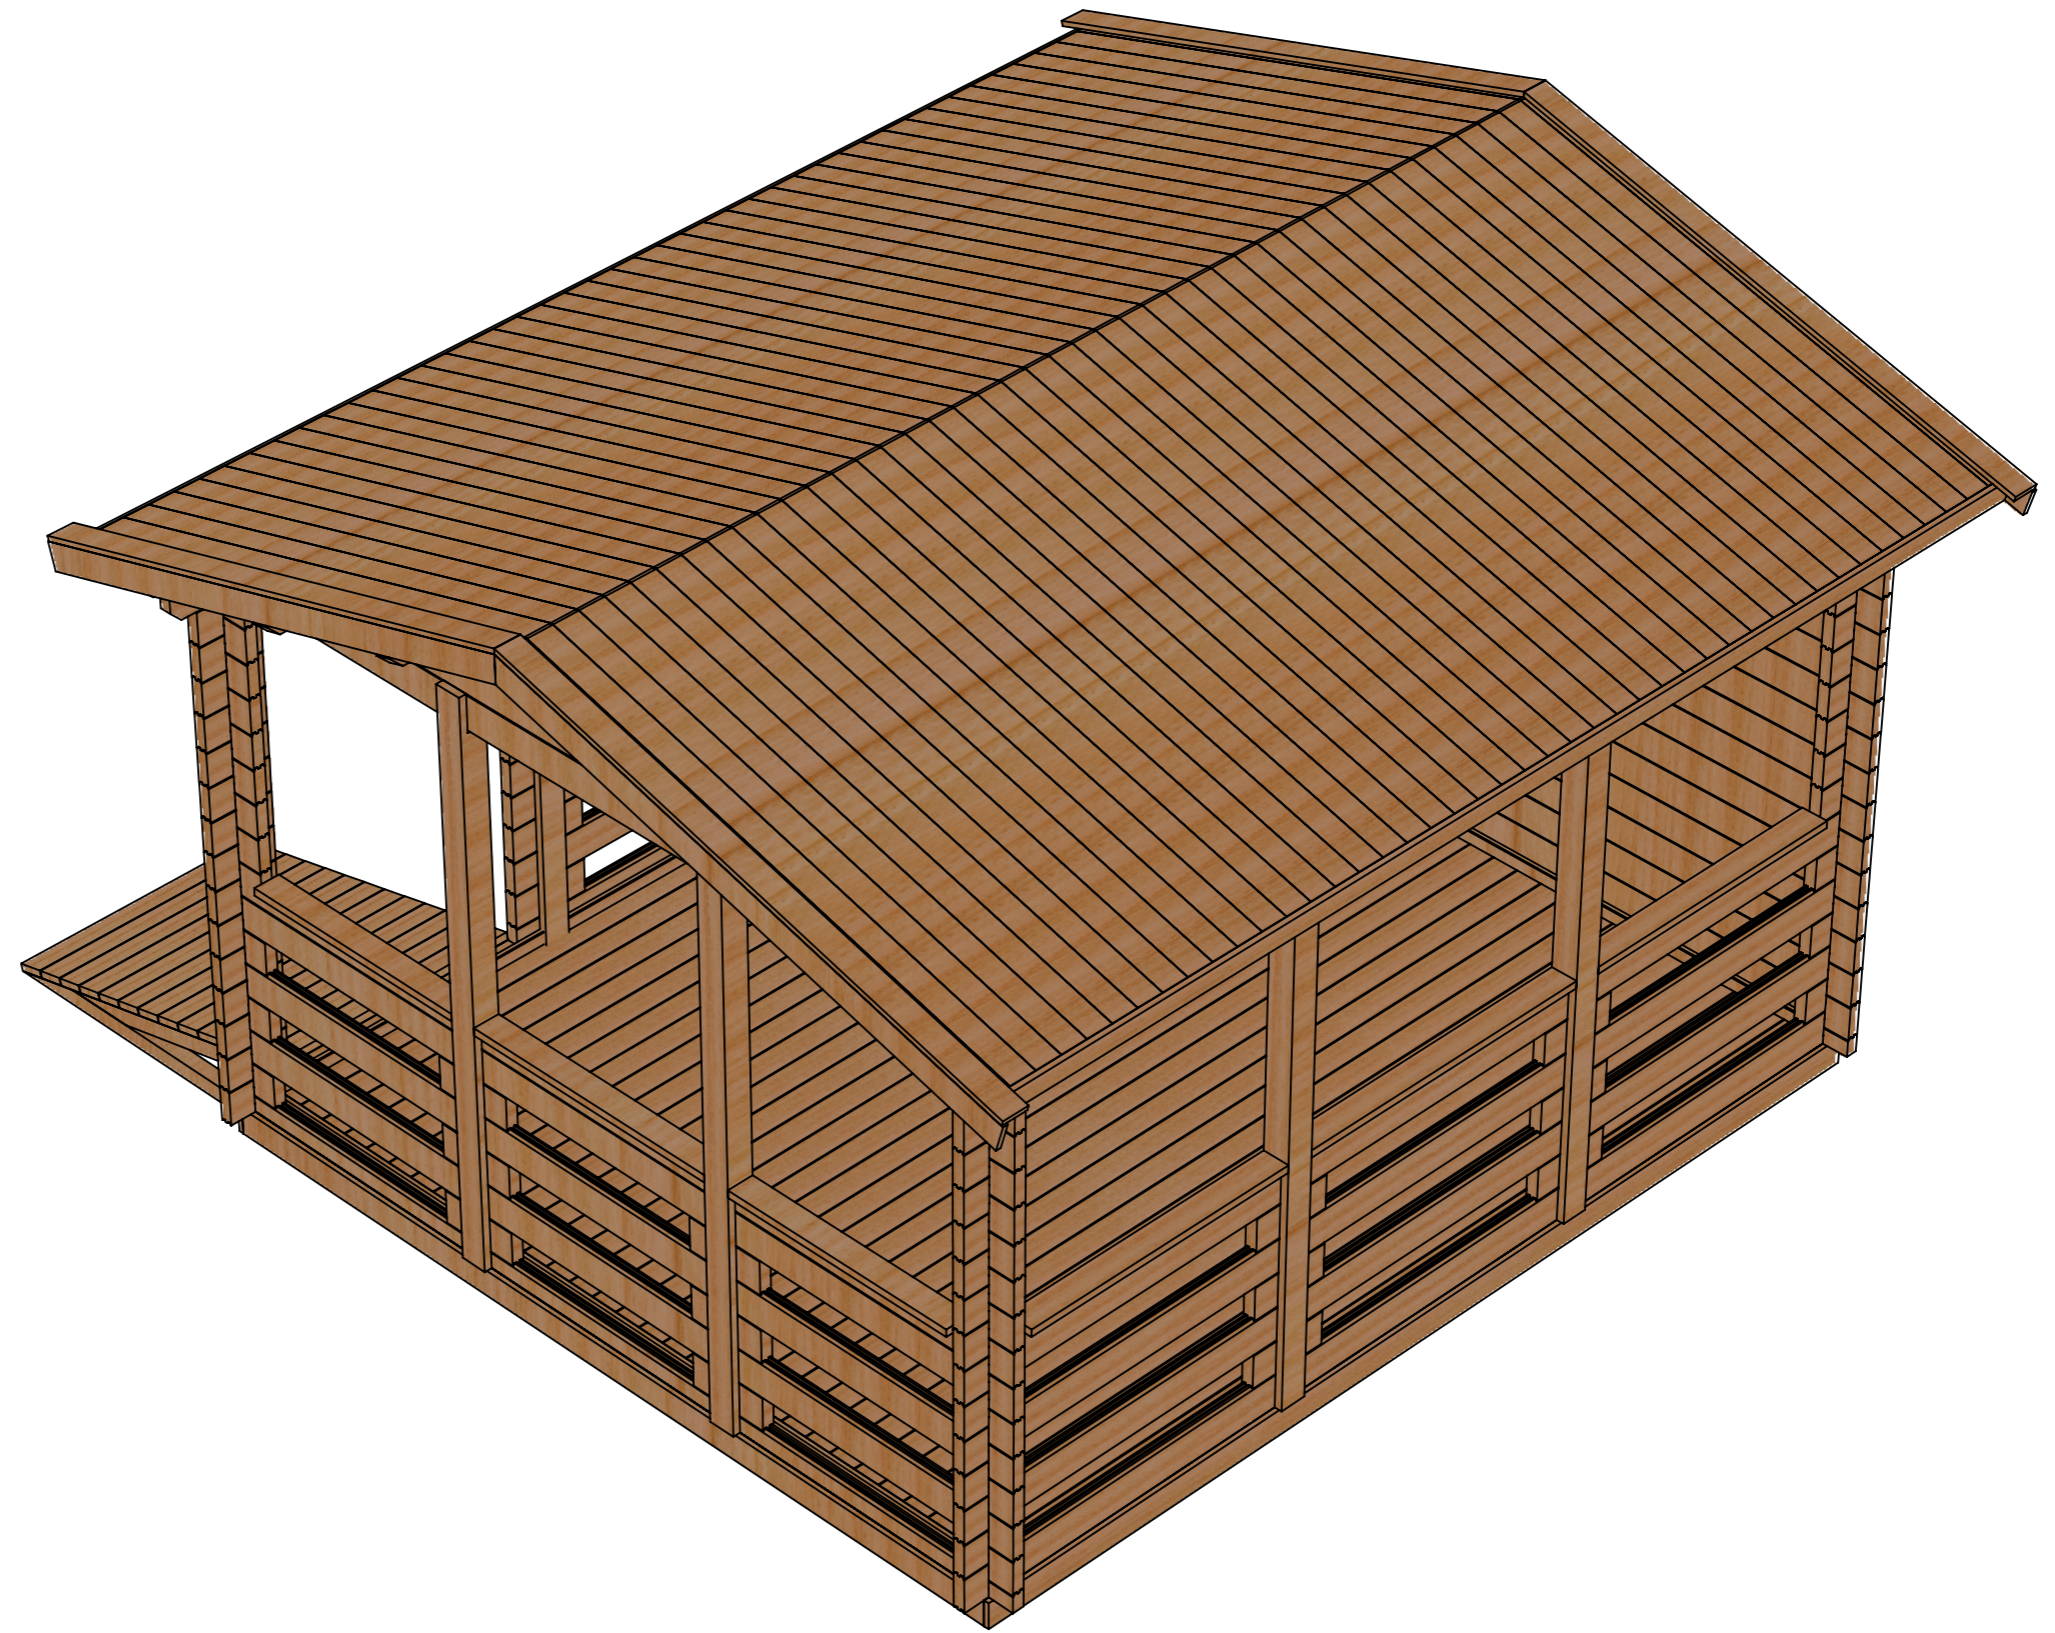


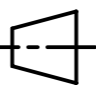


Date	2023-03-07
	15:18:36





 				2023-03-07		PB3540(44)	A3
	G	Sheet 1-4	Date	15:18:36			View 1




Date	2023-03-07
	15:18:36

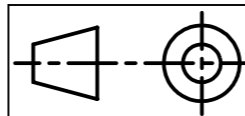

G	Sheet 2-4	2023-03-07 15:18:36	PB3540(44)	A3
		Date		View 2

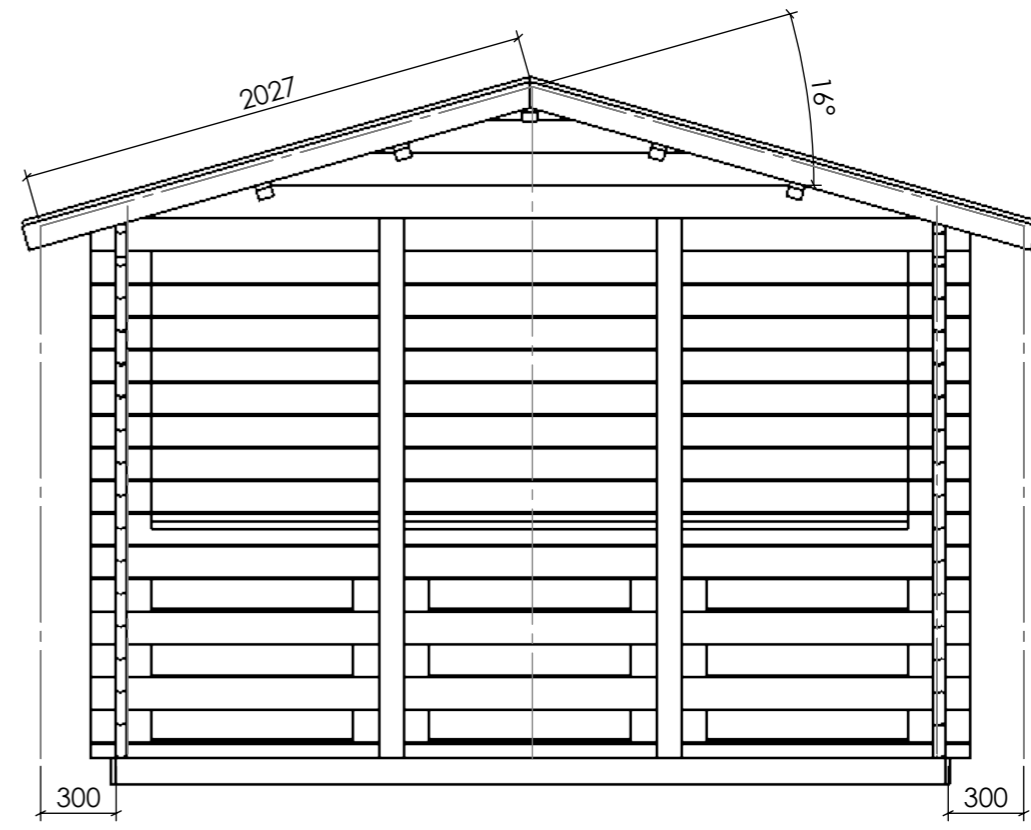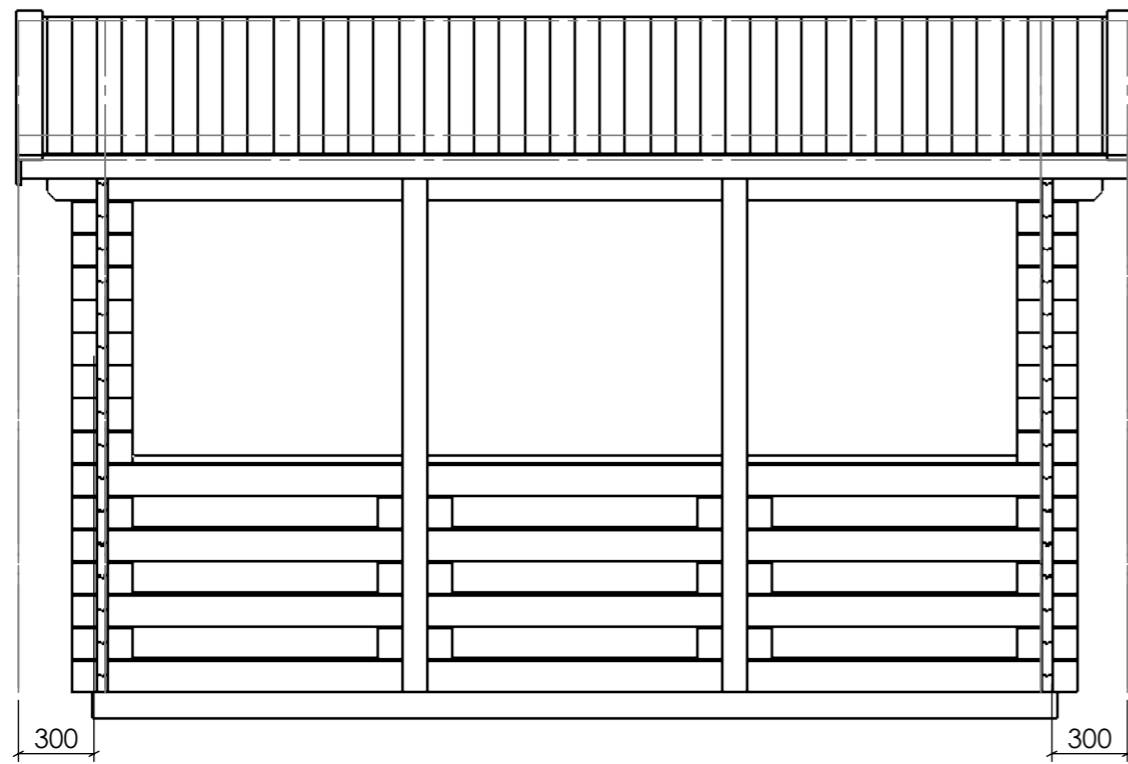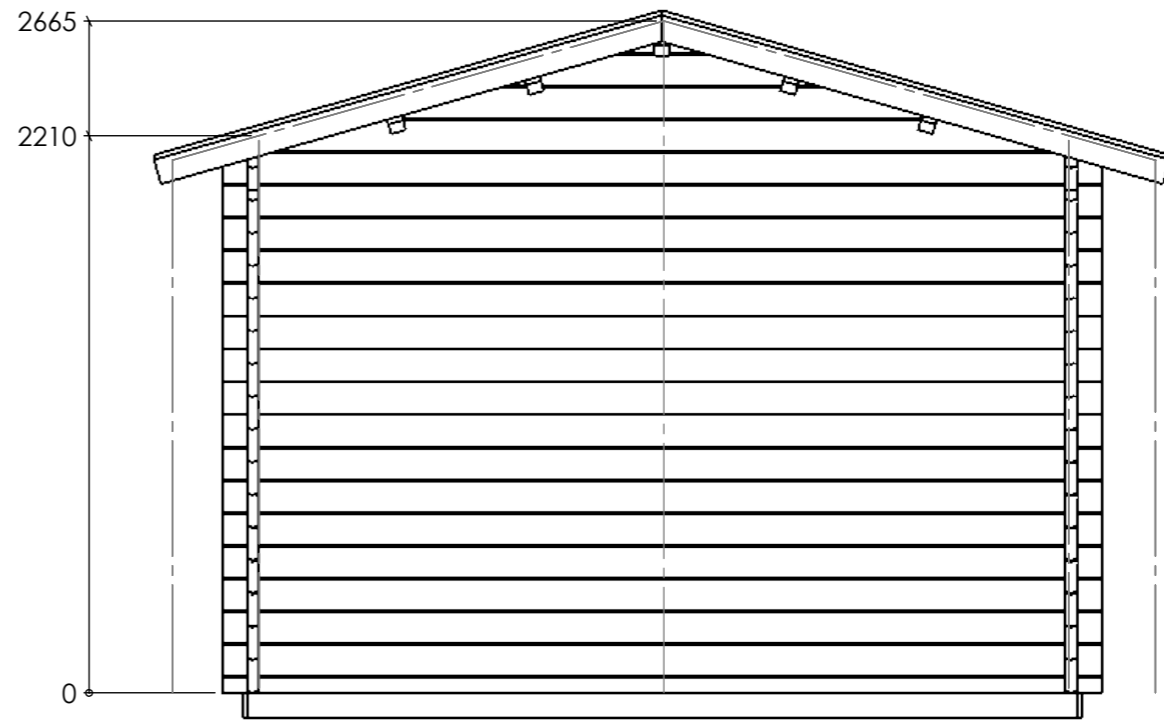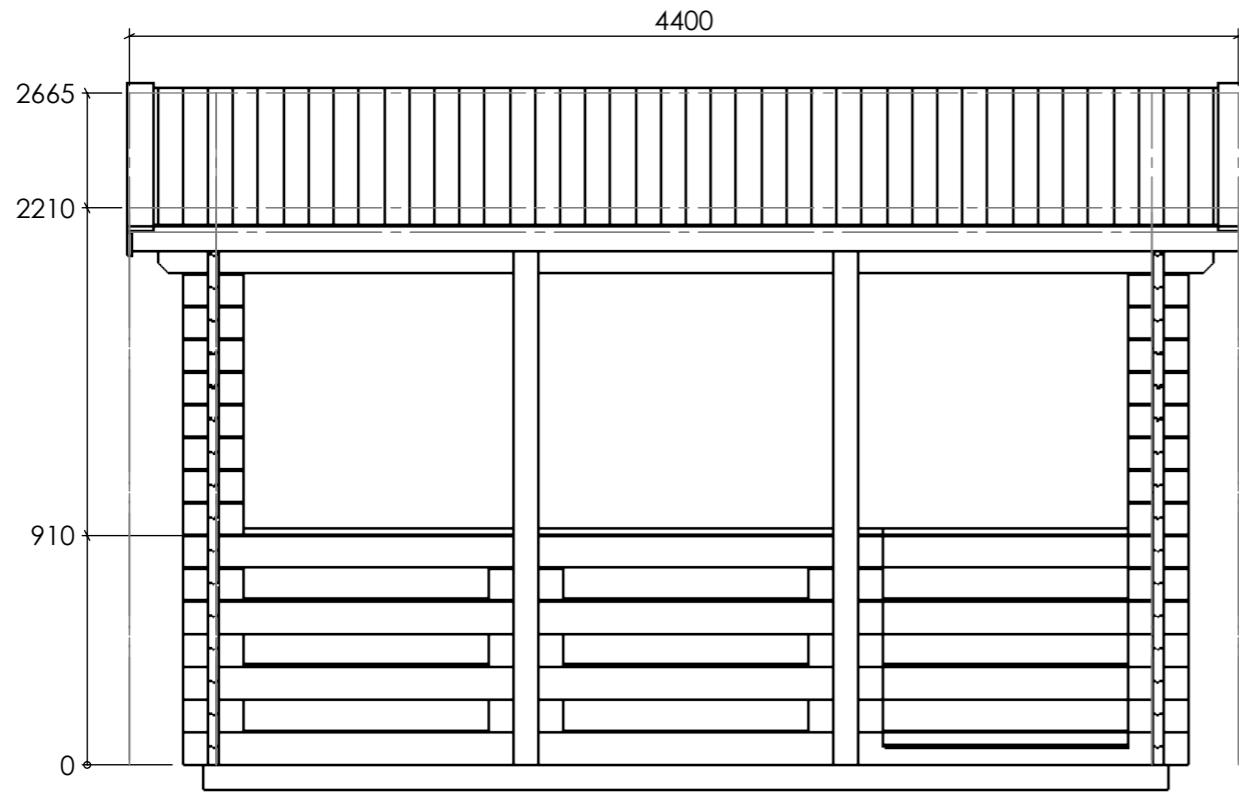

Date
2023-03-07
15:18:36

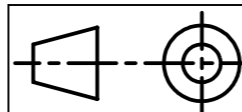

G


Sheet 3-4

2023-03-07
15:18:36

Date



PB3540(44)

Facades

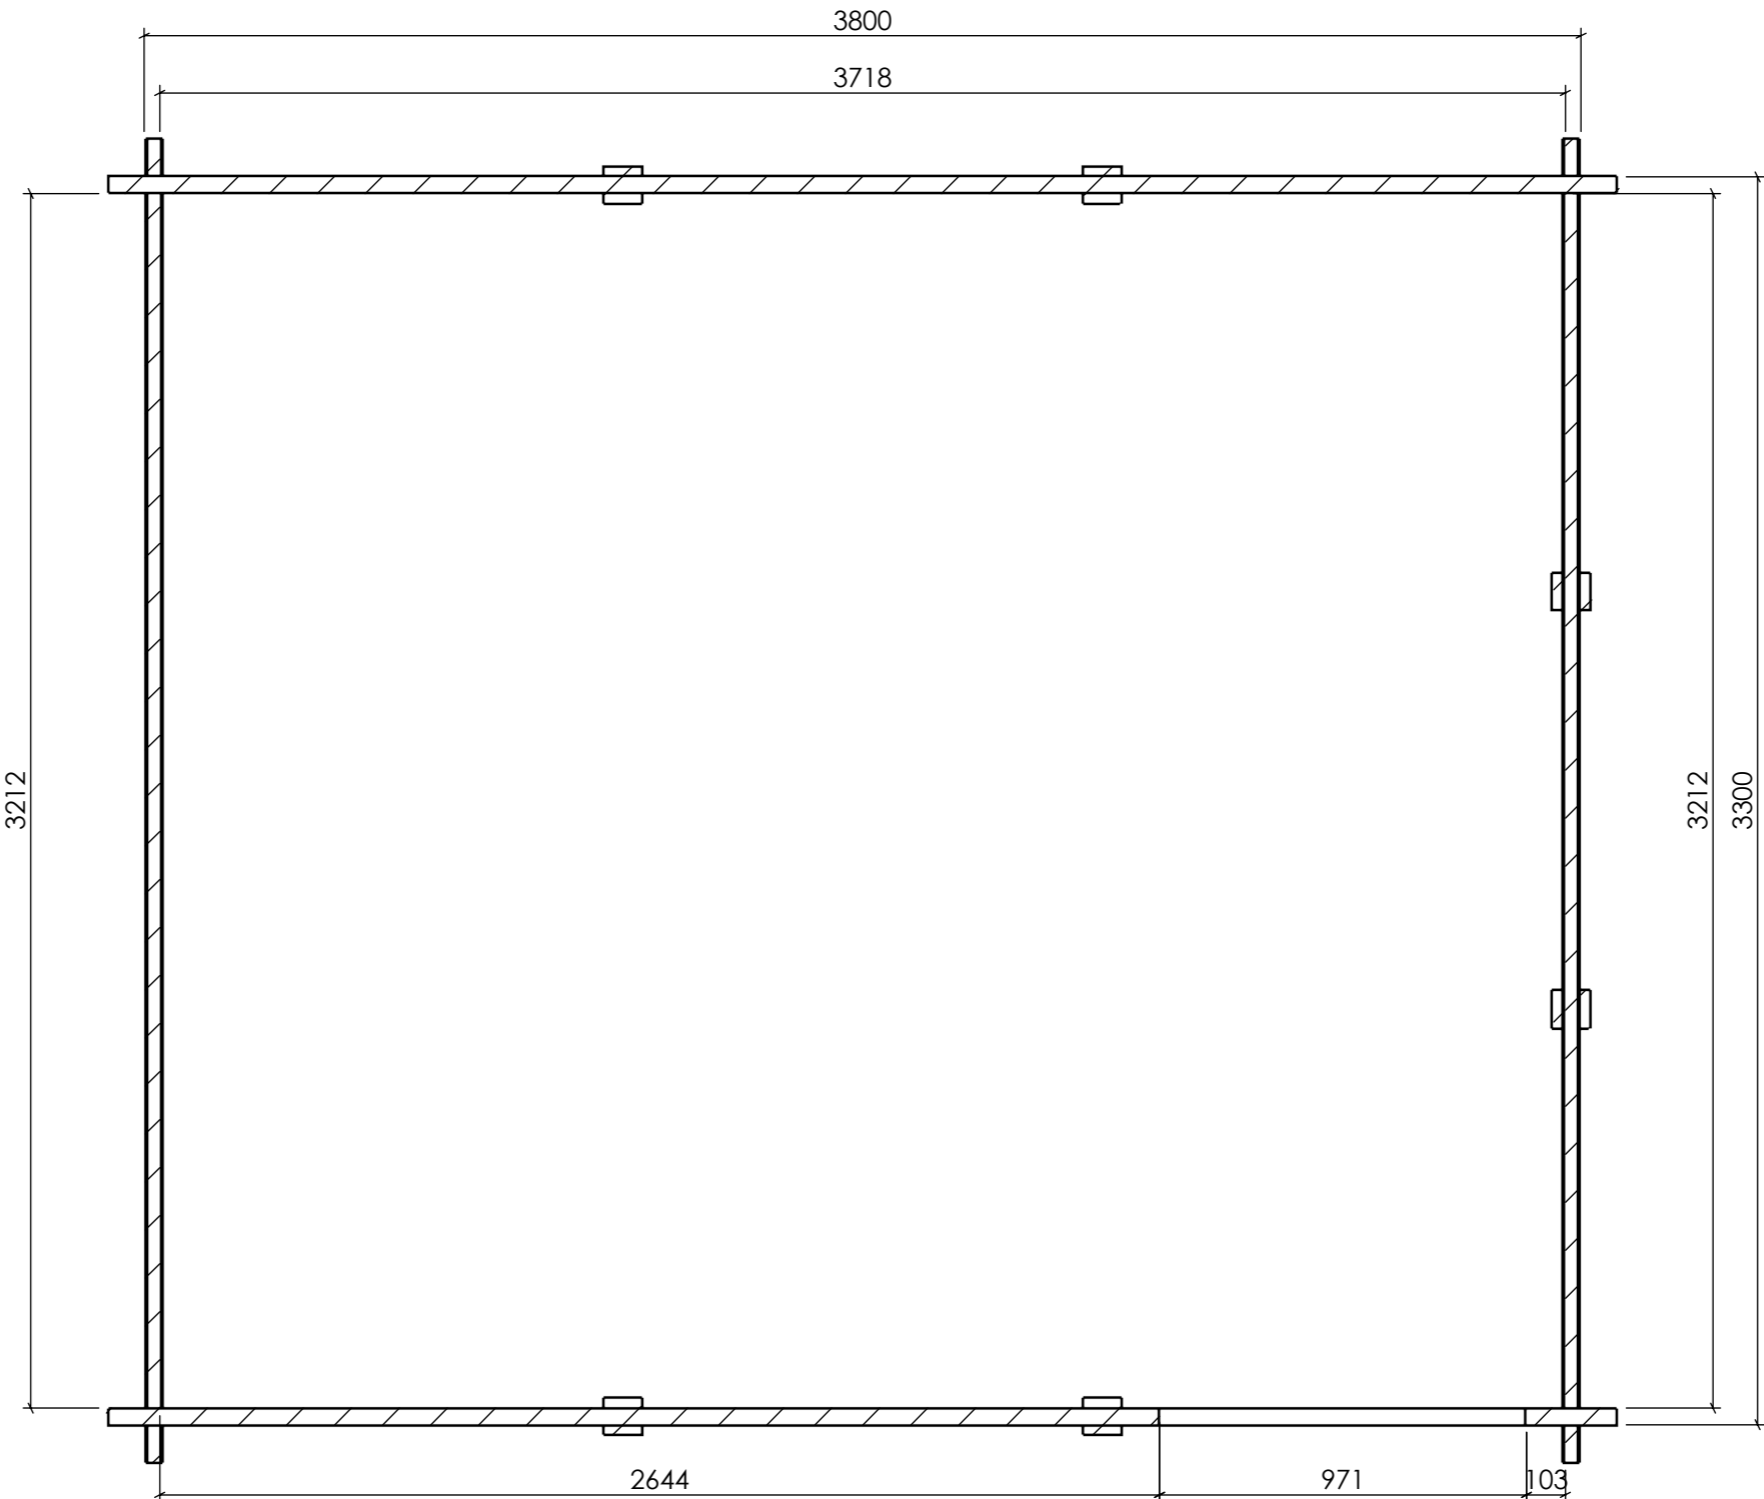

Plan

Date	2023-03-07
	15:18:36

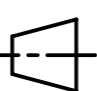 				2023-03-07		PB3540(44)	A3
	G	Sheet 4-4	Date	15:18:36			Plan