


Date	2023-04-11
	09:06:52

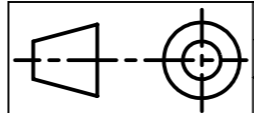


G	Sheet 1-4	2023-04-11		NB60120(60)Ls3	A3
		Date			view 1

2

1

A

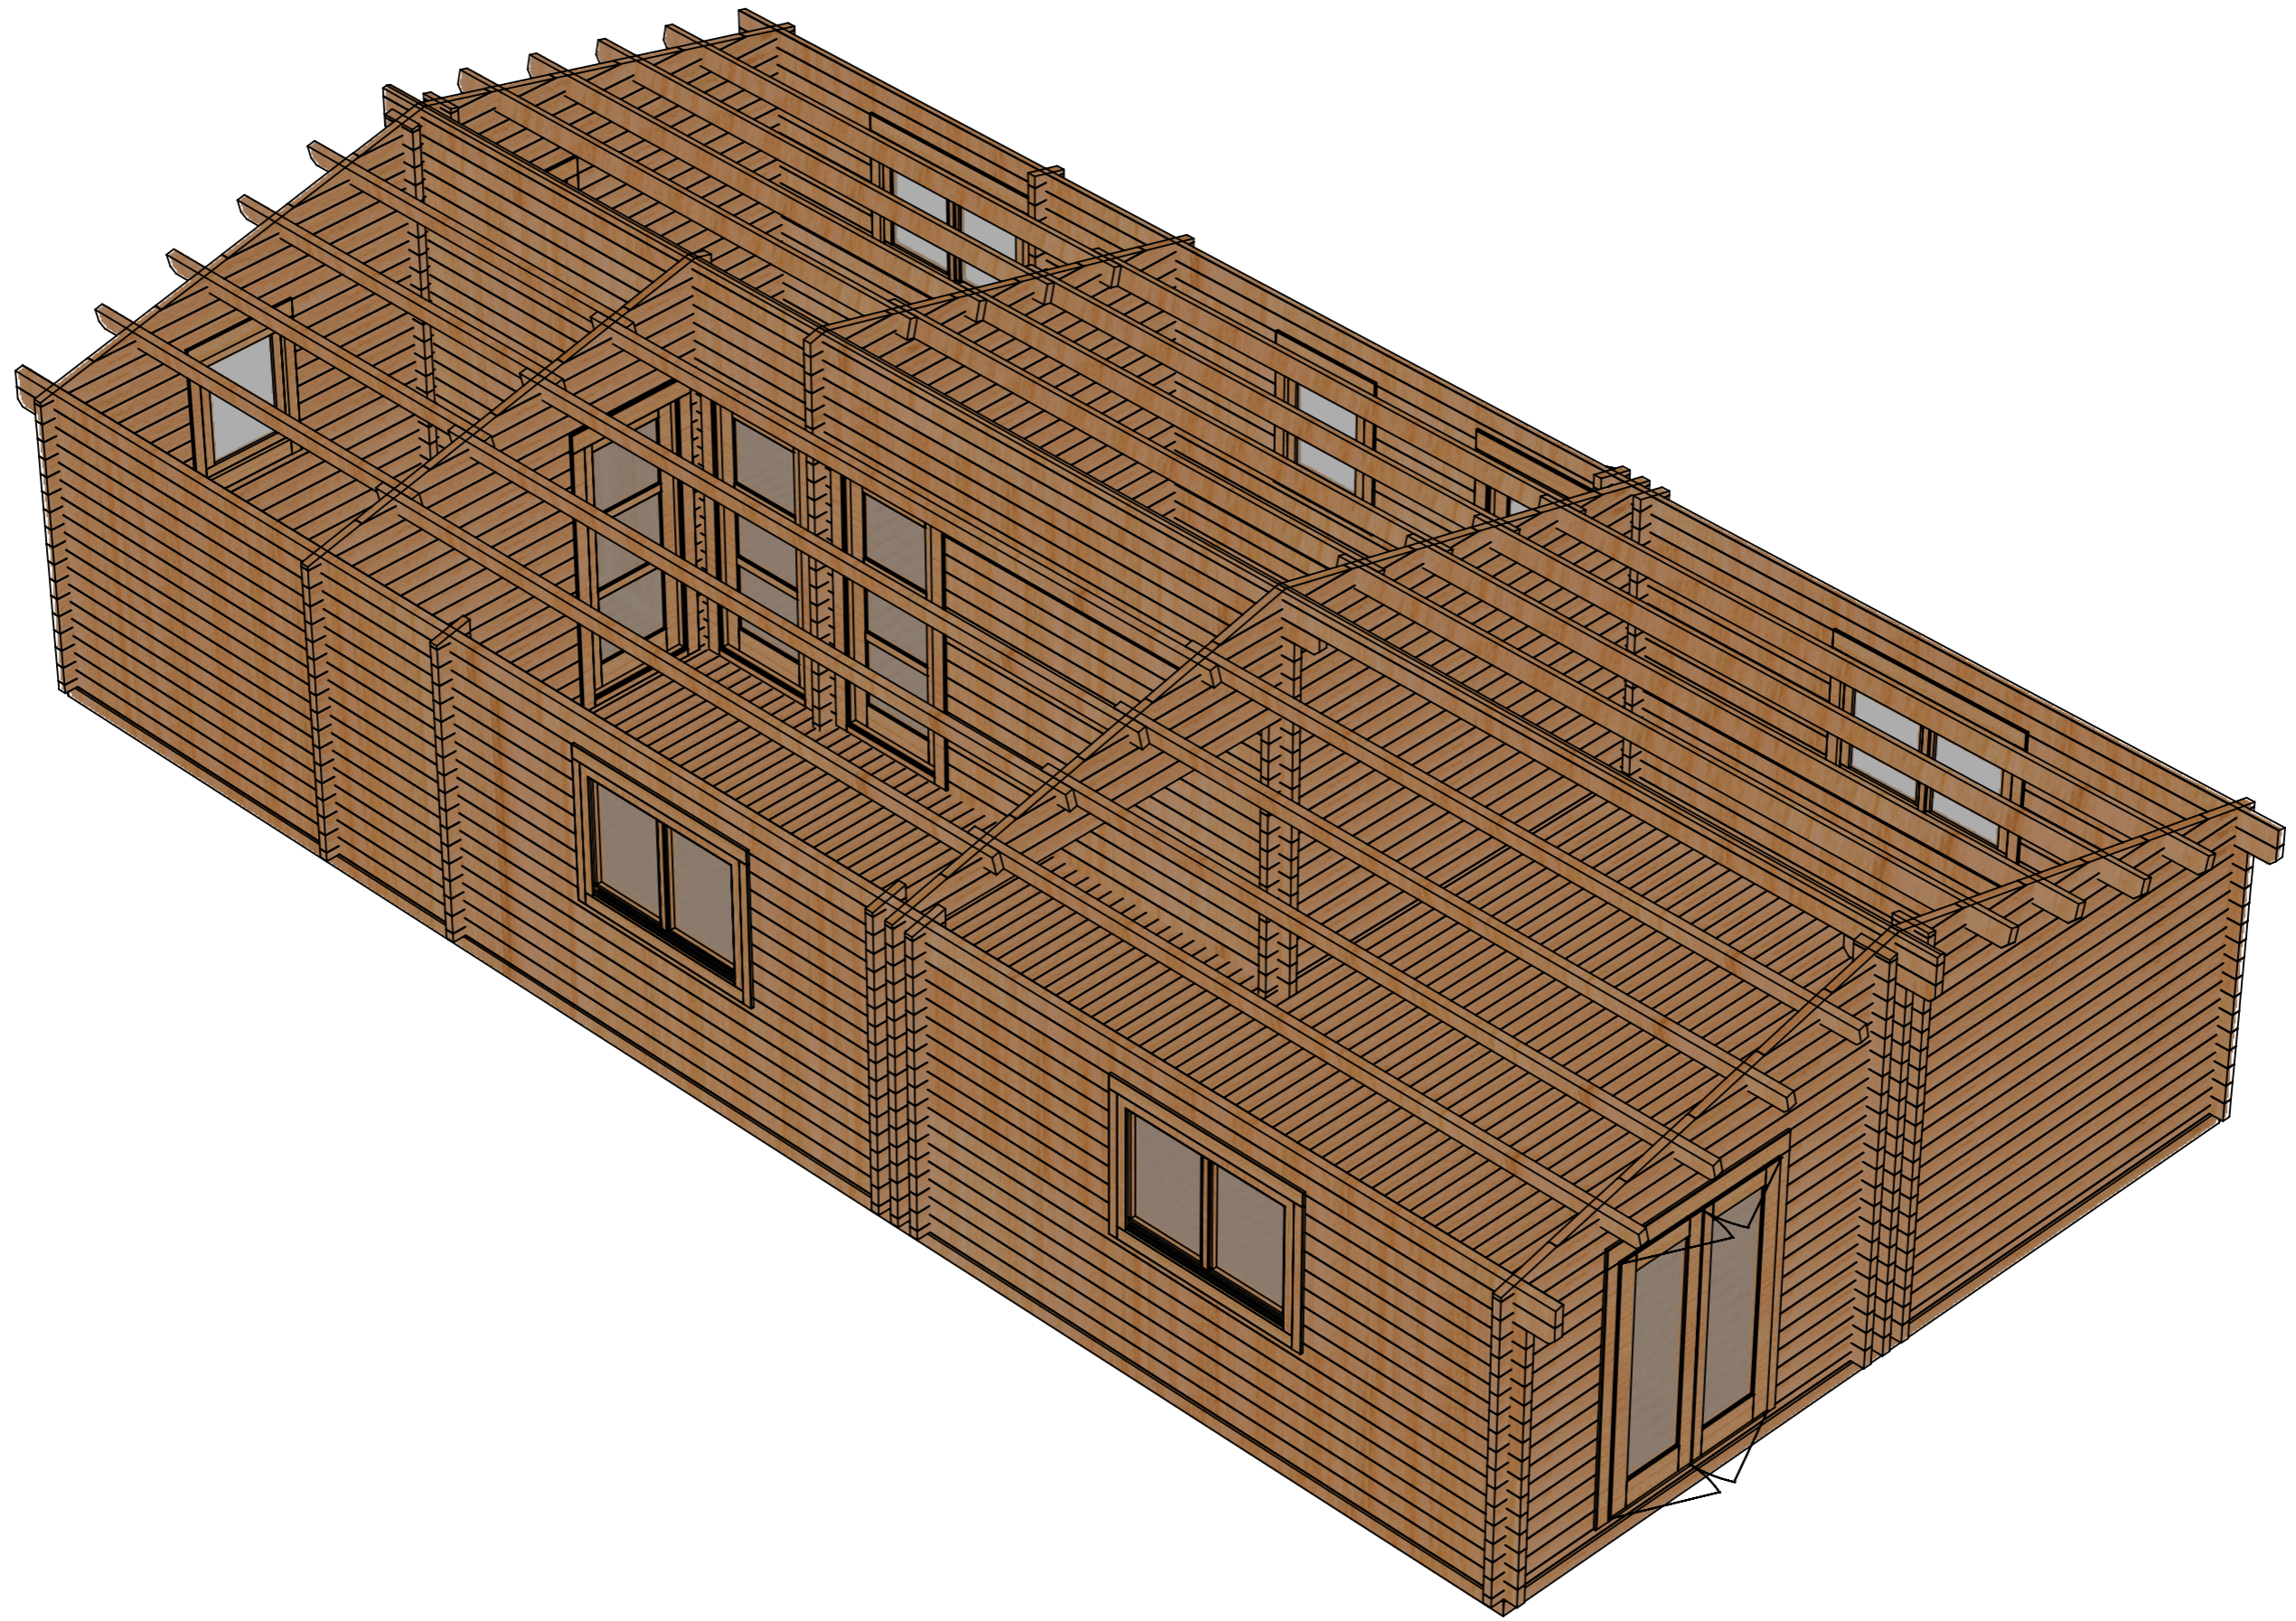





Date	2023-04-11
	09:06:52

			2023-04-11		NB60120(60)Ls3	A3
	G	Sheet 2-4	Date			View 2


2

1

A

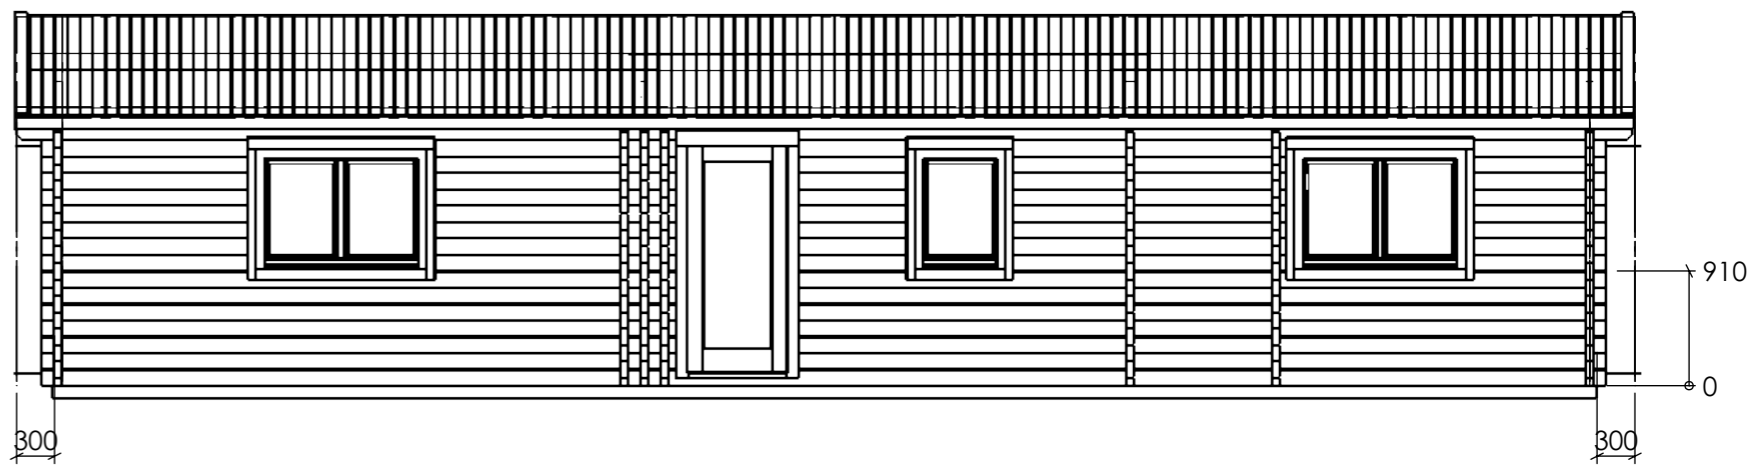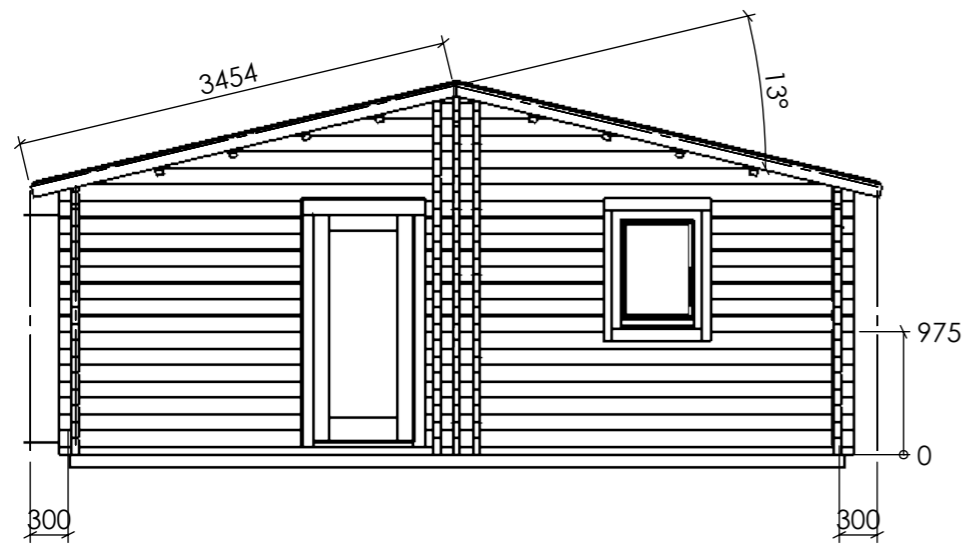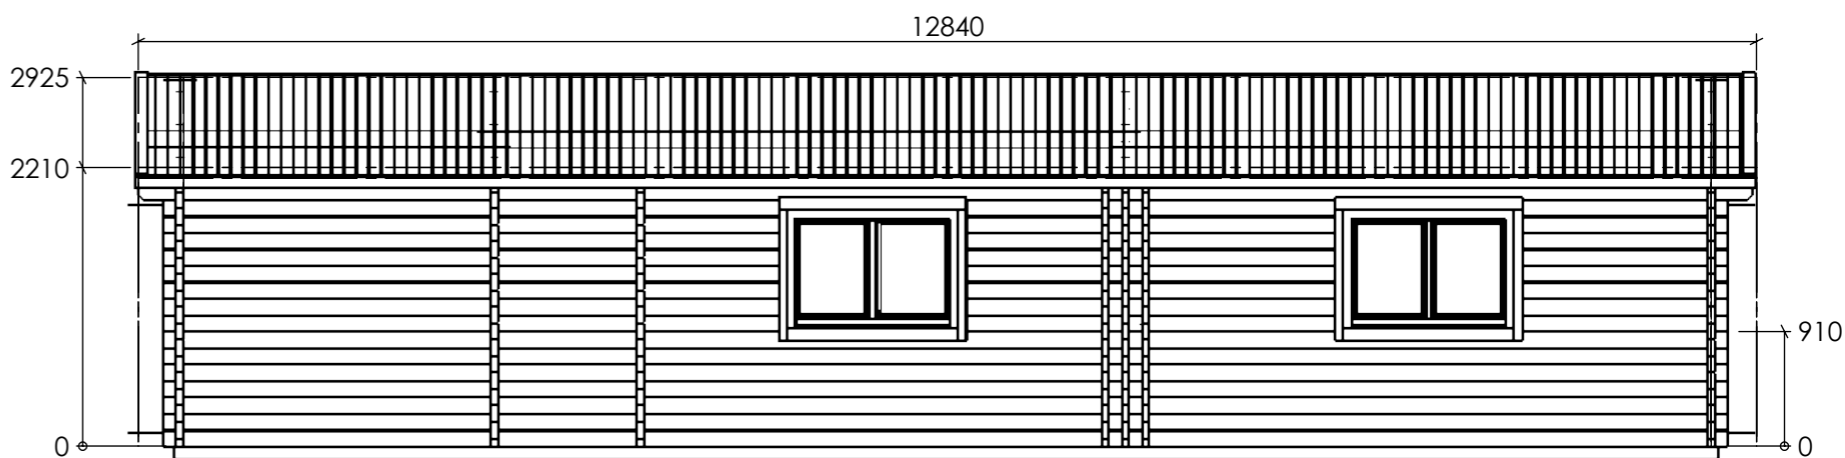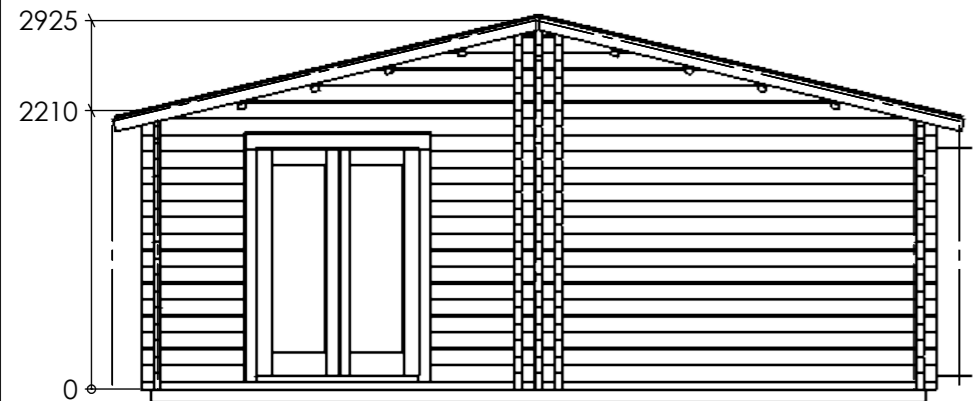

Date
2023-04-11
09:06:52

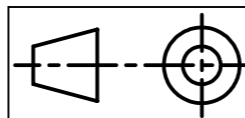

G


Sheet 3-4

2023-04-11
09:06:52

Date


NB60120(60)Ls3

Facades

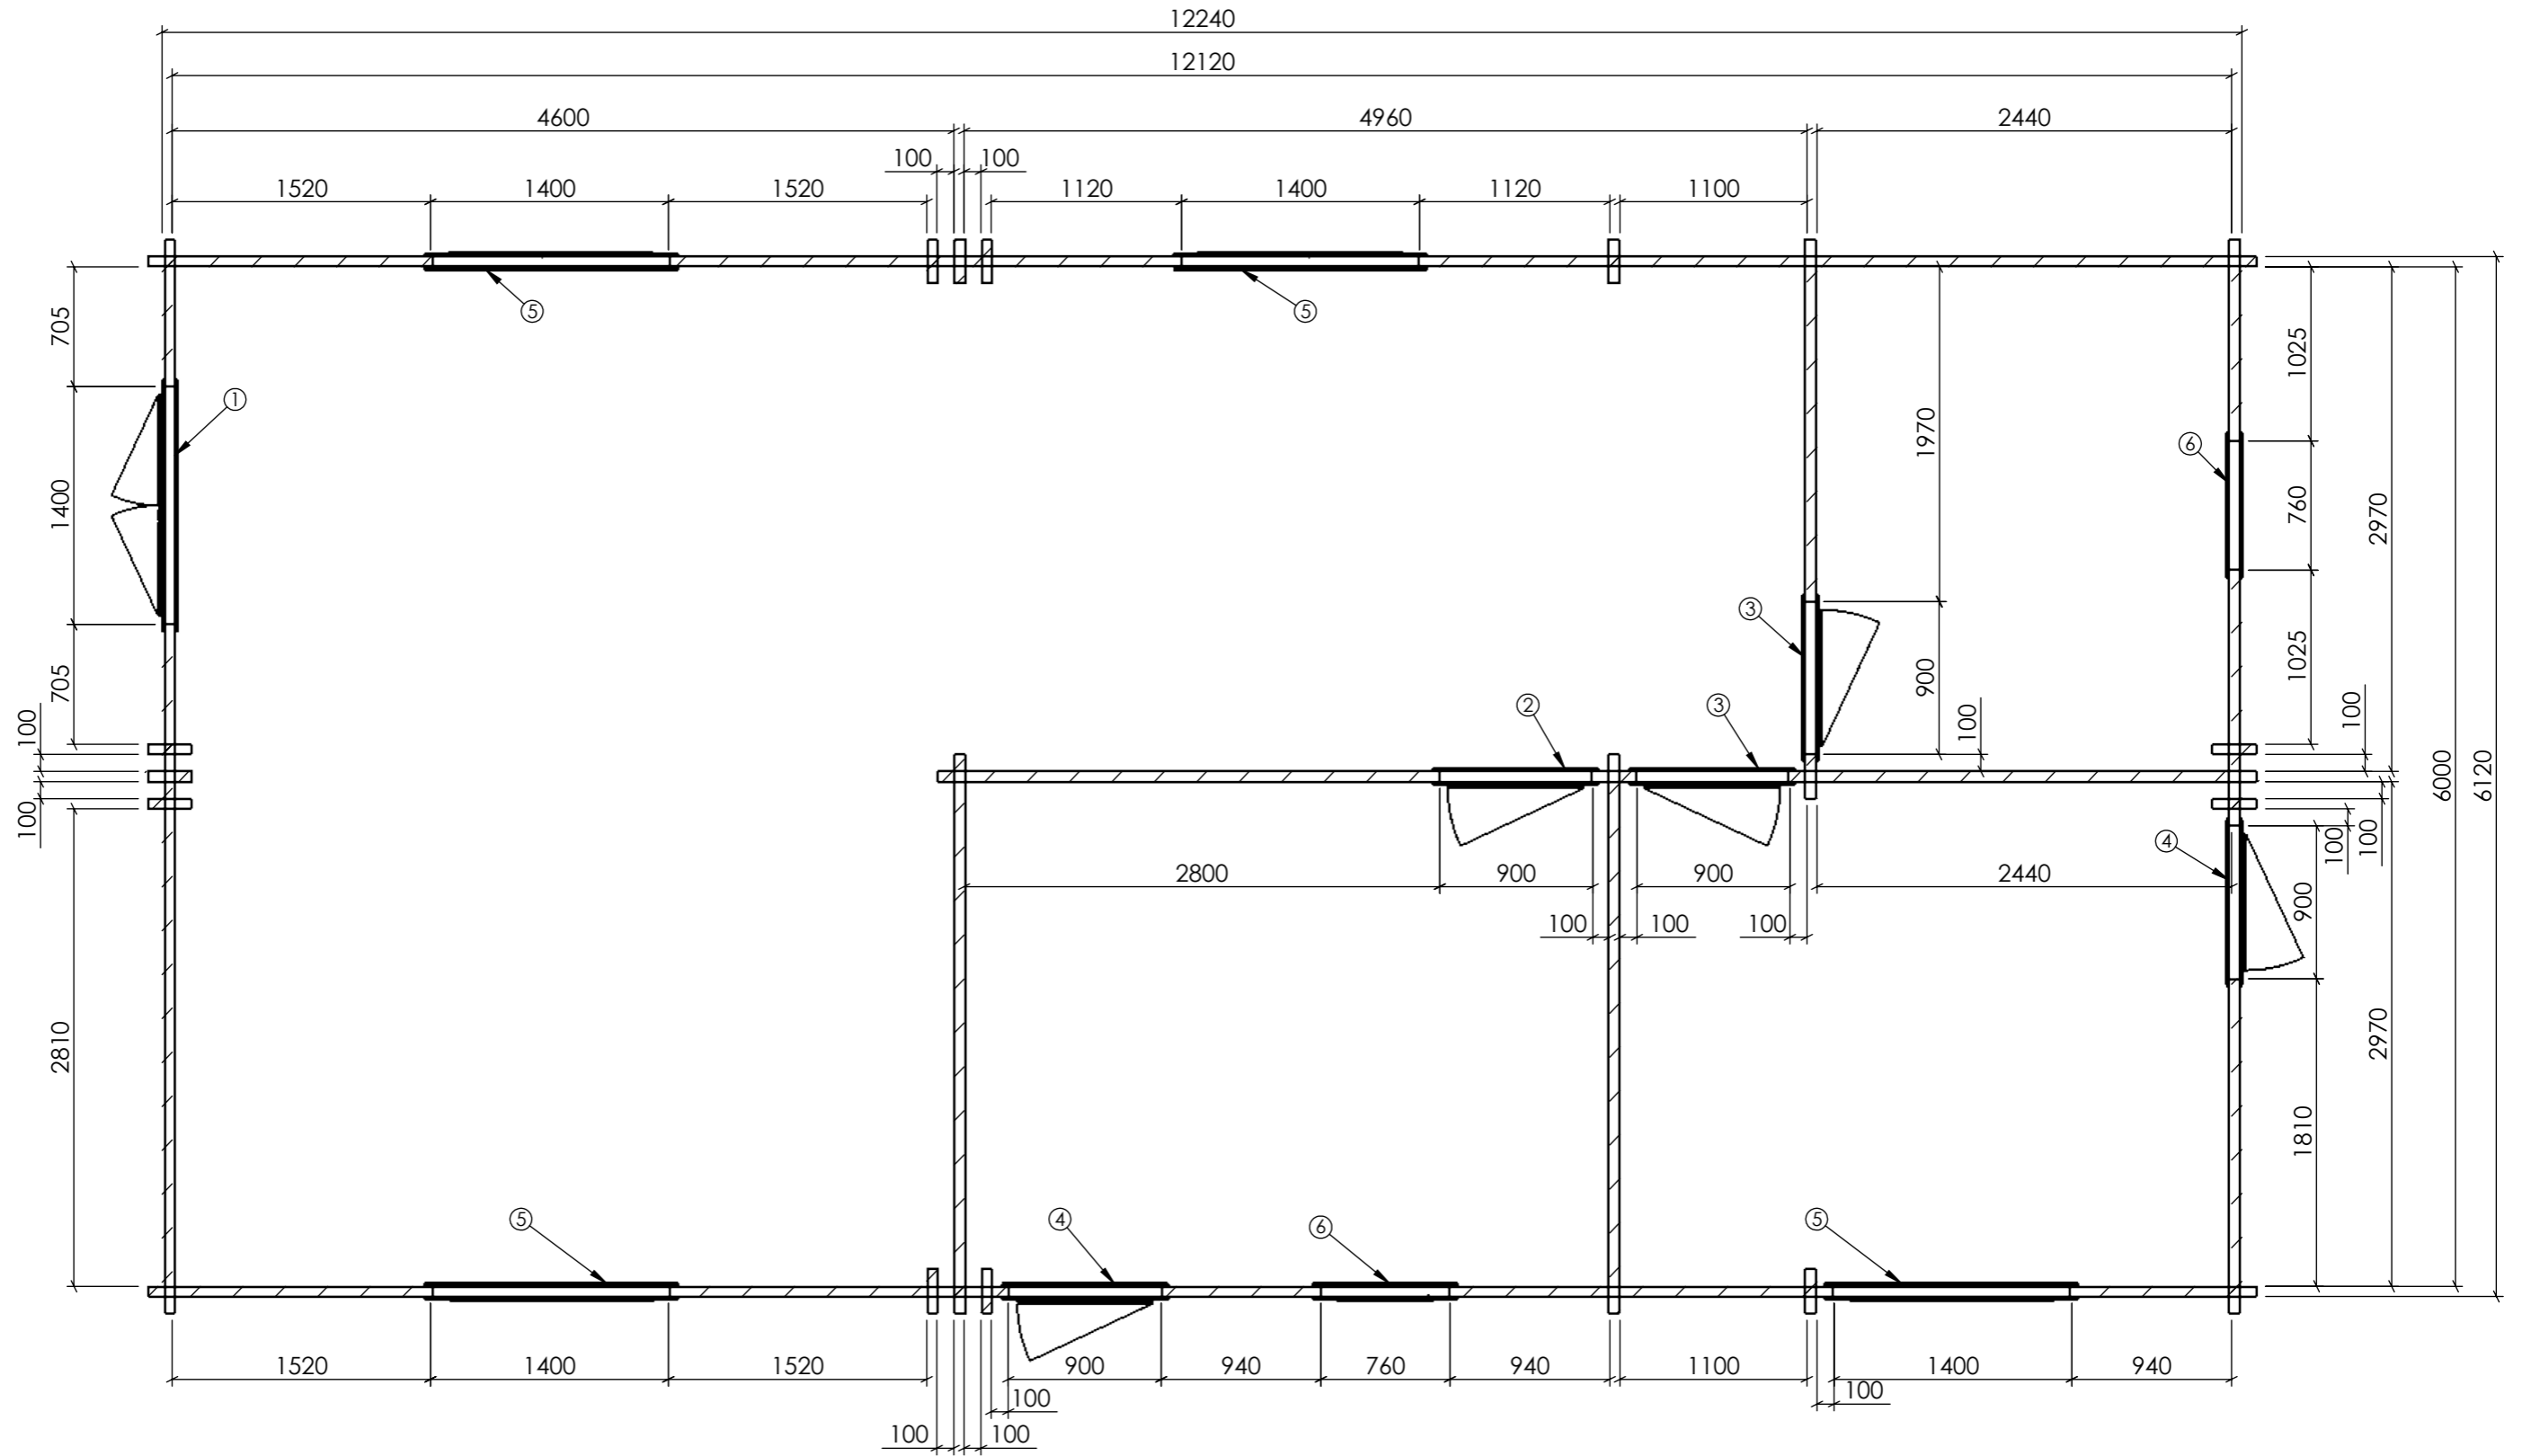

SECTION S-S

ITEM NO.	Element	QTY.
1	Door 1880x1380	1
2	Door 1980x880	1
3	Door 1980x880	2
4	Door 1880x880	2
5	Window 980x1380	4
6	Window 980x740	2

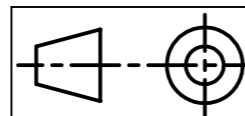

G

Sheet 4-4

2023-04-11
09:06:52

Date

NB60120(60)Ls3

Plan

A3